

ARCHITECTURAL DRAFTING & DESIGN

Architectural Woodworking




Cabinetry & Furniture



Stairs



Floor Plans

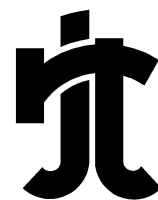

RJT DESIGNS

PO Box 541


Waterford, CT 06385

P: 860.514.0146 F: 203.286.2171

E: cadservice@rjtdesigns.com W: www.rjtdesigns.com



This document is the property of RJT DESIGNS.
No part of this work may be reproduced in any manner whatsoever
without the prior written permission from RJT DESIGNS.

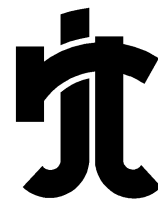

RJT DESIGNS



PO Box 541

Waterford, CT 06385


P: 860.514.0146 F: 203.286.2171

E: cadservice@rjtdesigns.com W: www.rjtdesigns.com

STAIRS

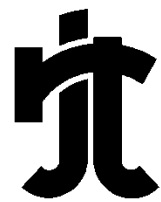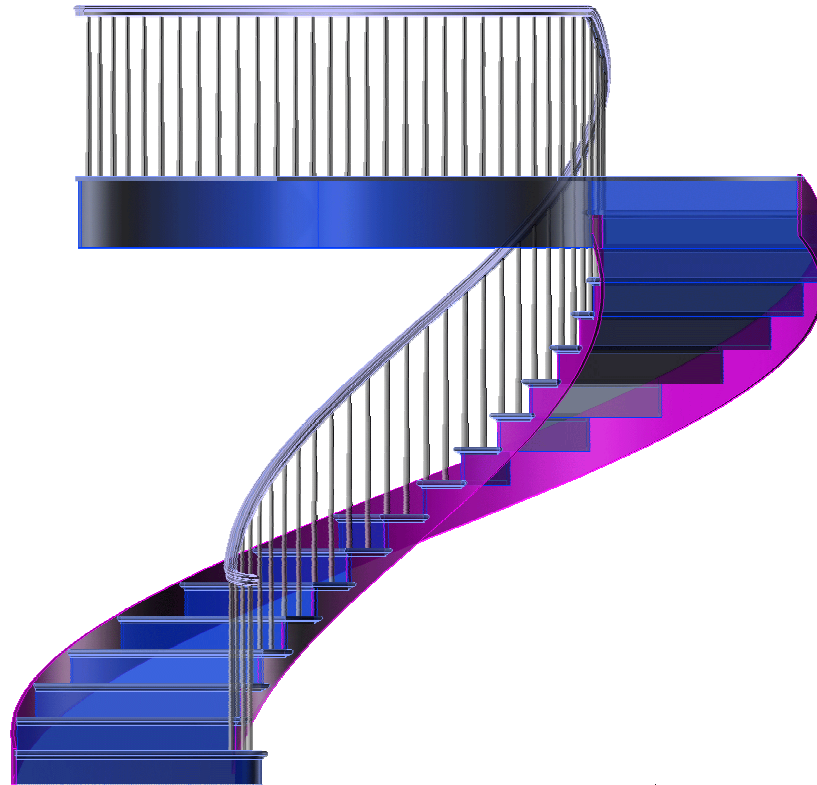


RJT DESIGNS

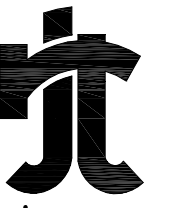

rjt designs

Architectural Drafting & Design

PO BOX 541
Waterford, CT 06385
P: 860.514.0146
F: 203.286.2171

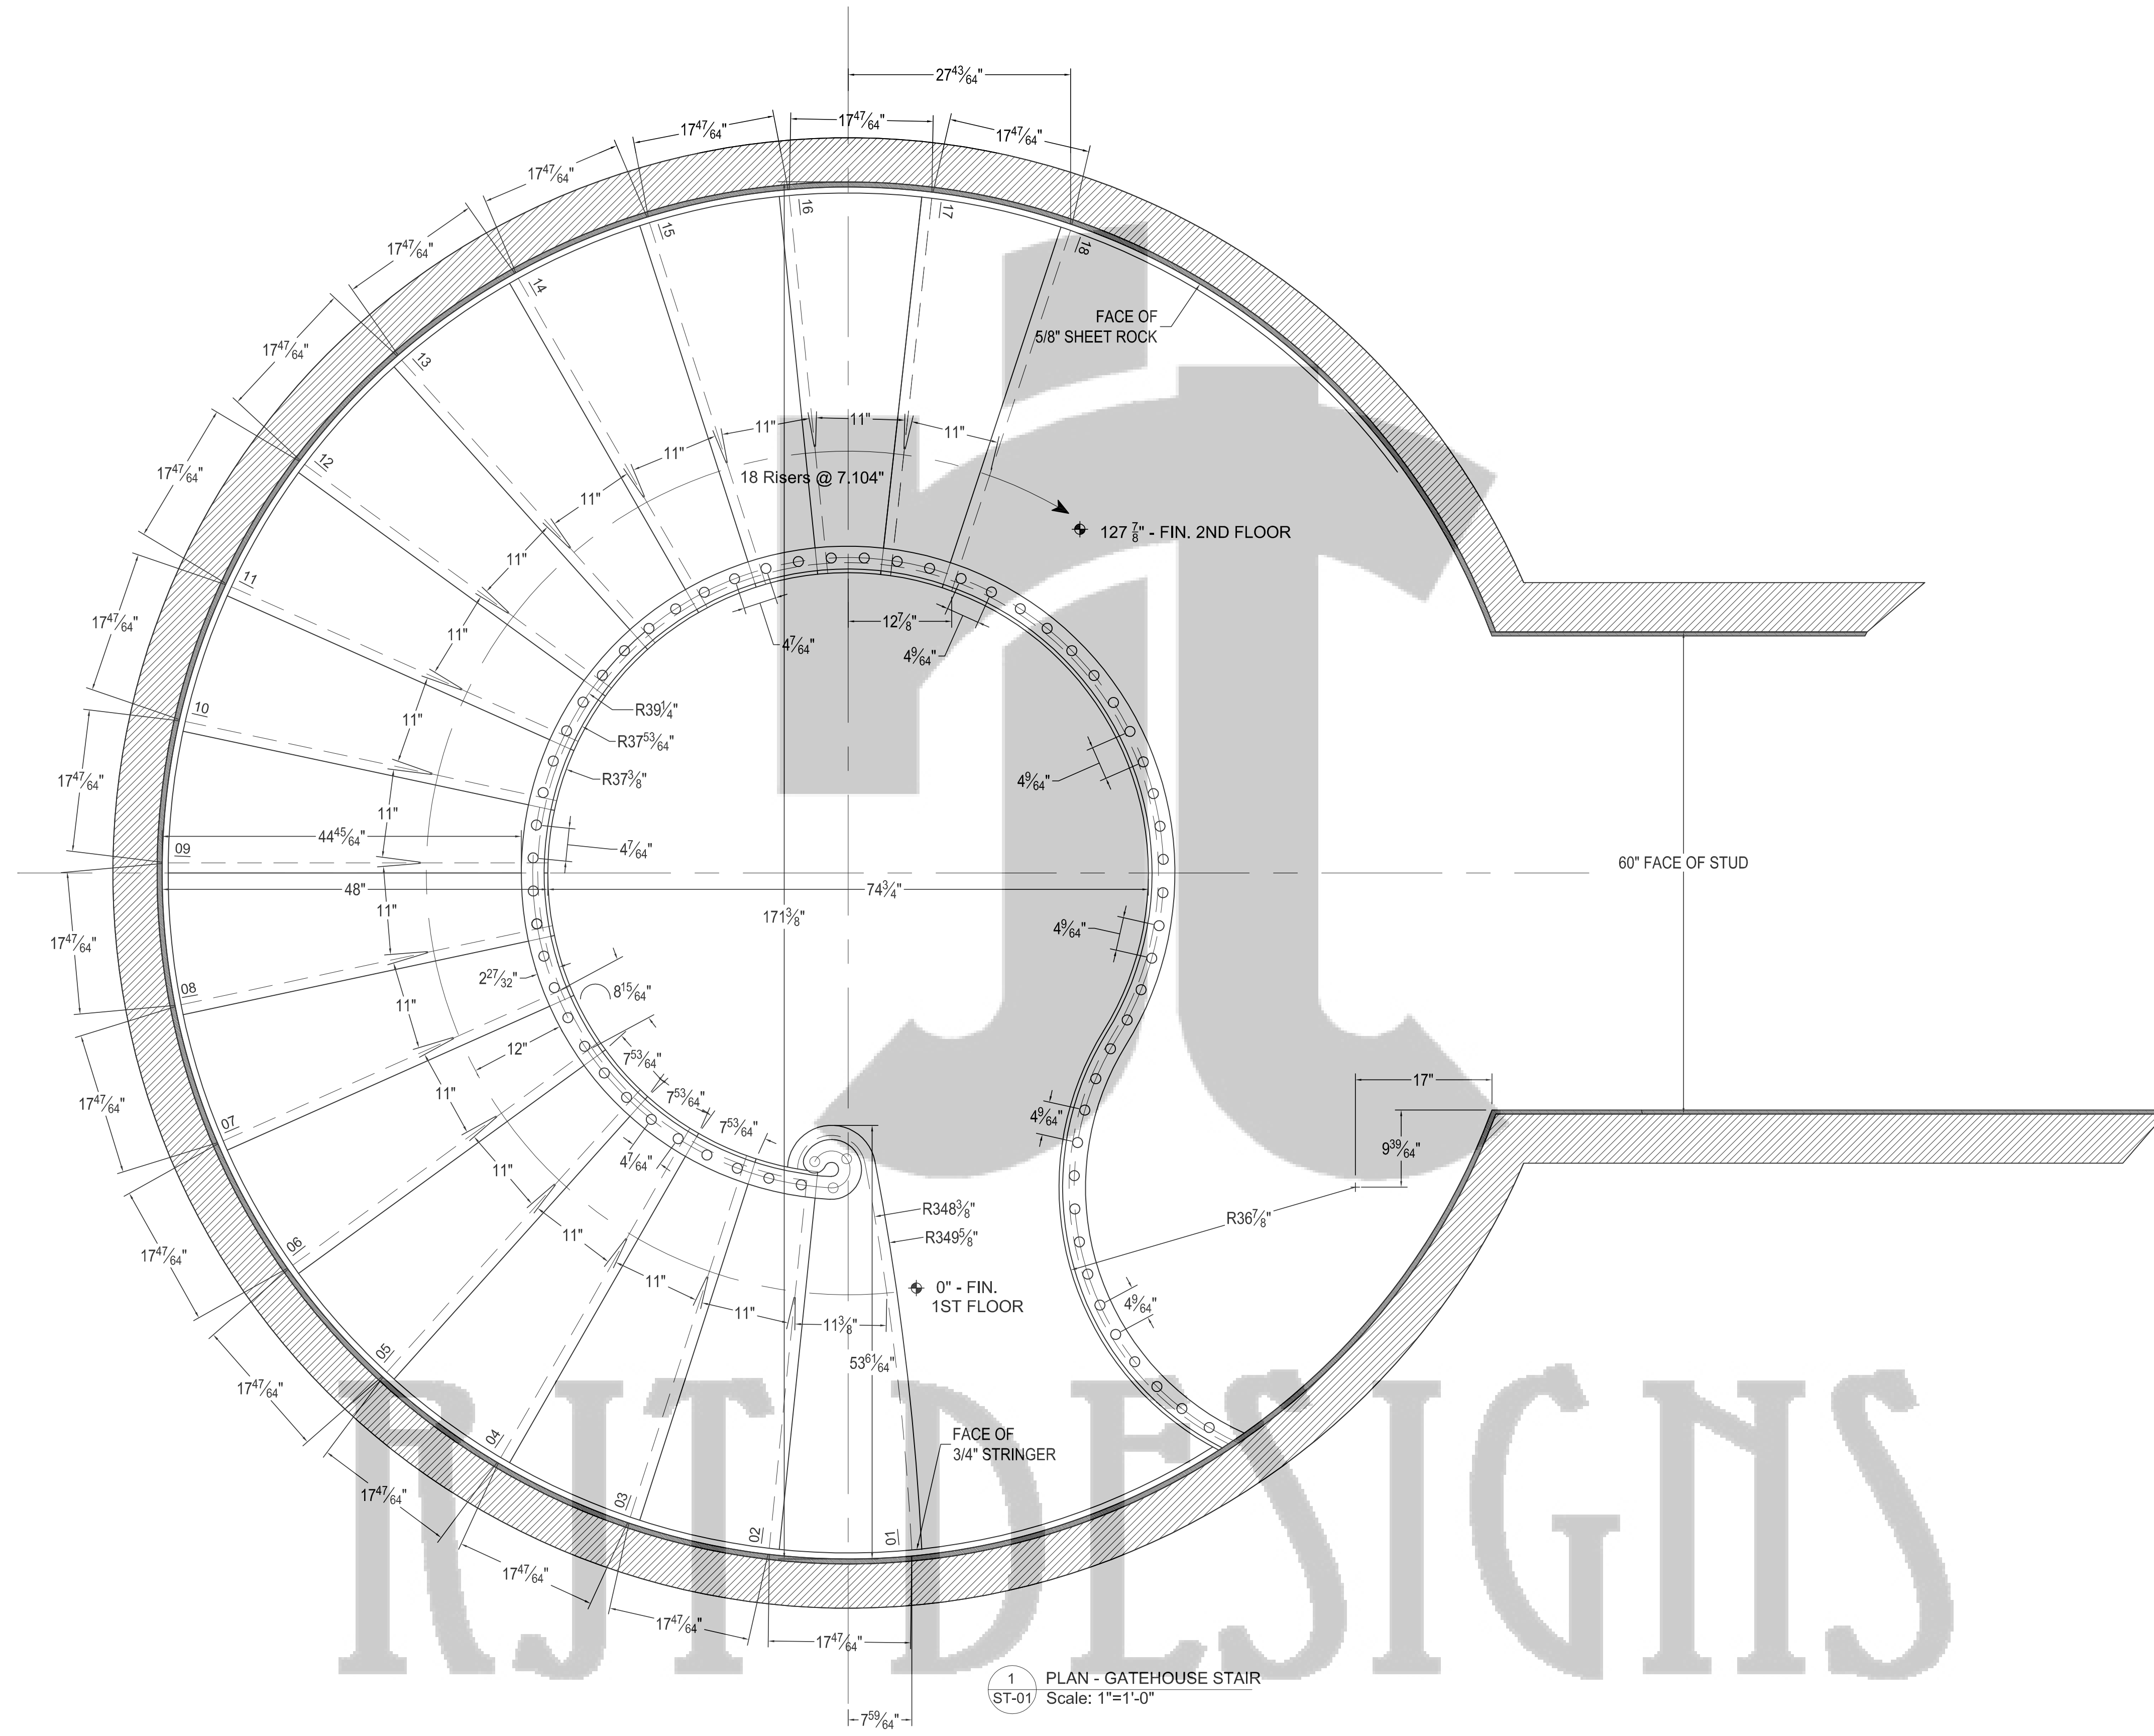

1 PLAN - GATEHOUSE STAIR
ST-01
Scale: 1"=1'-0"


COPYRIGHT © 2010 RJT DESIGNS

GATEHOUSE STAIR
PLAN

SCALE - AS NOTED
DRAWN BY: RJT
DATE - 10/06/08
REVISED - 12/16/08

ST-01




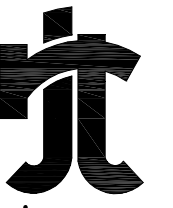

rjt designs

Architectural Drafting & Design

PO BOX 541
Waterford, CT 06385
P: 860.514.0146
F: 203.286.2171

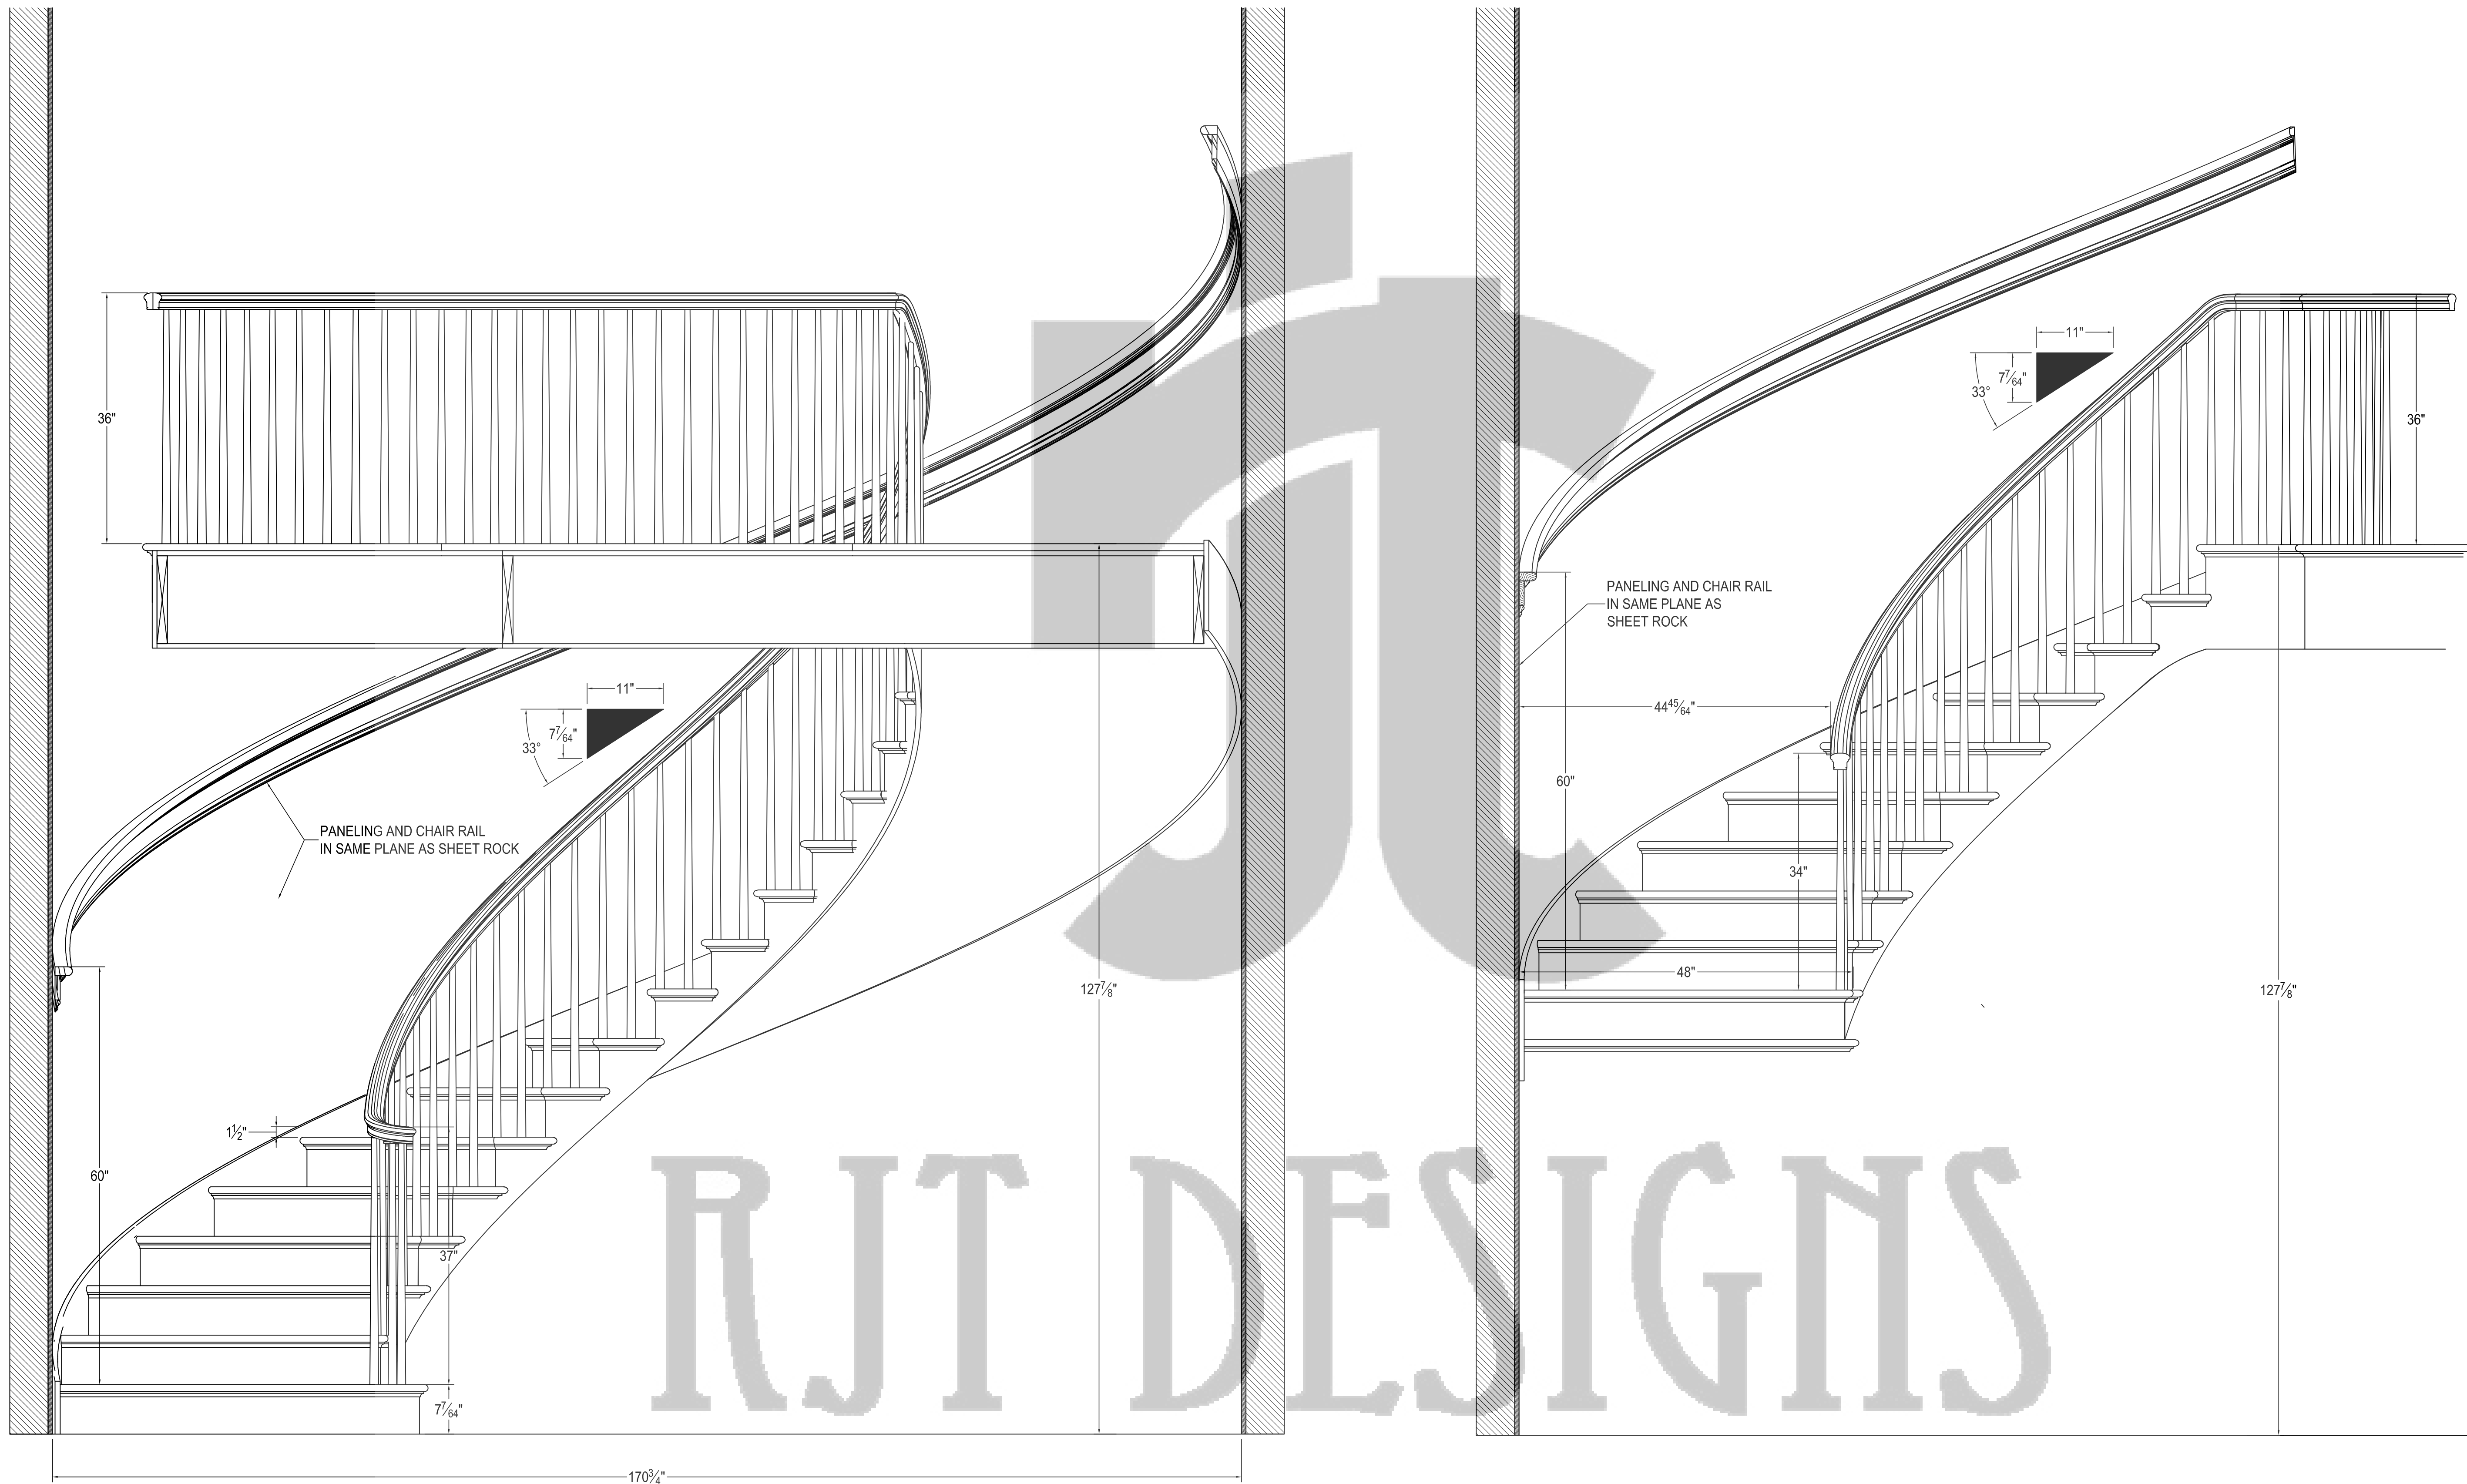

RJT DESIGNS

COPYRIGHT © 2010 RJT DESIGNS

1 ELEVATION - GATEHOUSE STAIR
ST-02 Scale: 1"=1'-0"


2 SECTION - GATEHOUSE STAIR
ST-02 Scale: 1"=1'-0"

GATEHOUSE STAIR
ELEVATIONS

SCALE - AS NOTED
DRAWN BY: RJT
DATE - 10/06/08
REVISED - 12/16/08

ST-02




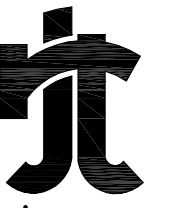

rjt designs

Architectural Drafting & Design

PO BOX 541
Waterford, CT 06385
P: 860.514.0146
F: 203.286.2171

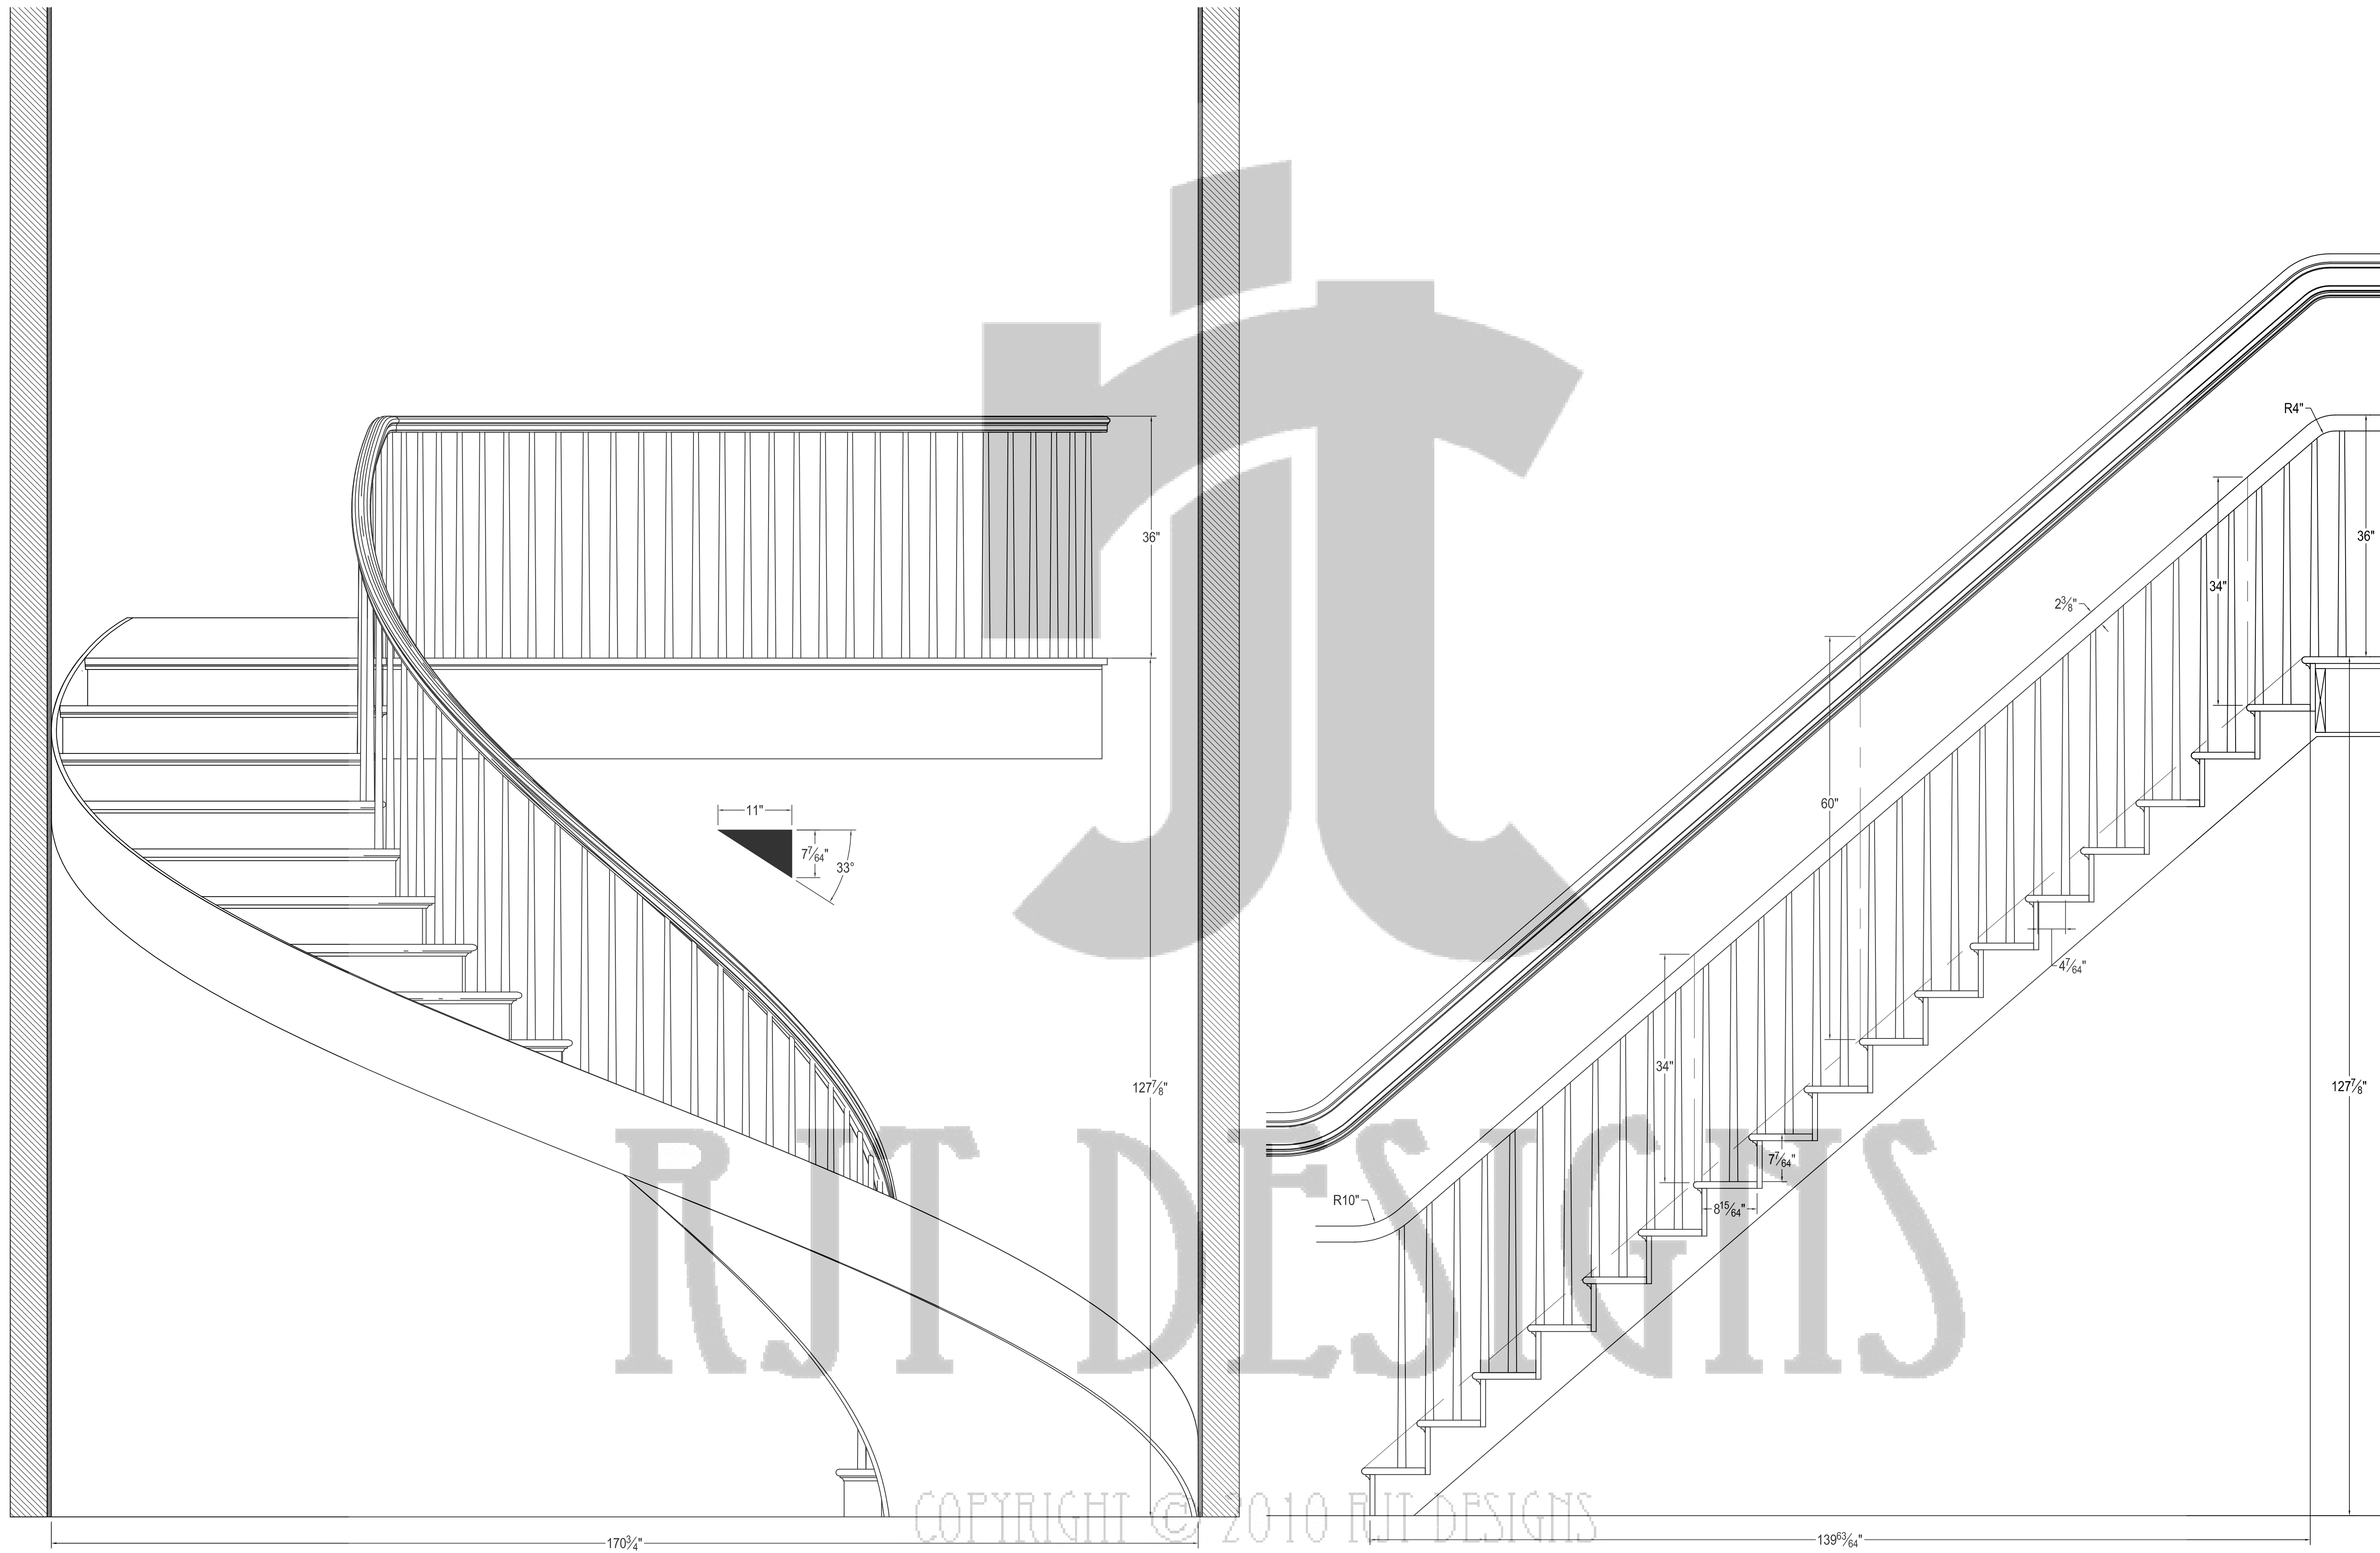


1 SECTION - GATEHOUSE STAIR
ST-03 Scale: 1"=1'-0"


2 UNFOLDED STRINGER @ HANDRAIL CENTERLINE
ST-03 Scale: 1"=1'-0"

GATEHOUSE STAIR
SECTIONS

SCALE - AS NOTED
DRAWN BY: RJT
DATE - 10/06/08
REVISED - 12/16/08

ST-03


 


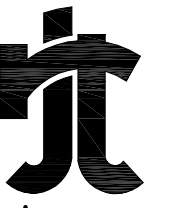

rjt designs

Architectural Drafting & Design

PO BOX 541
Waterford, CT 06385
P: 860.514.0146
F: 203.286.2171

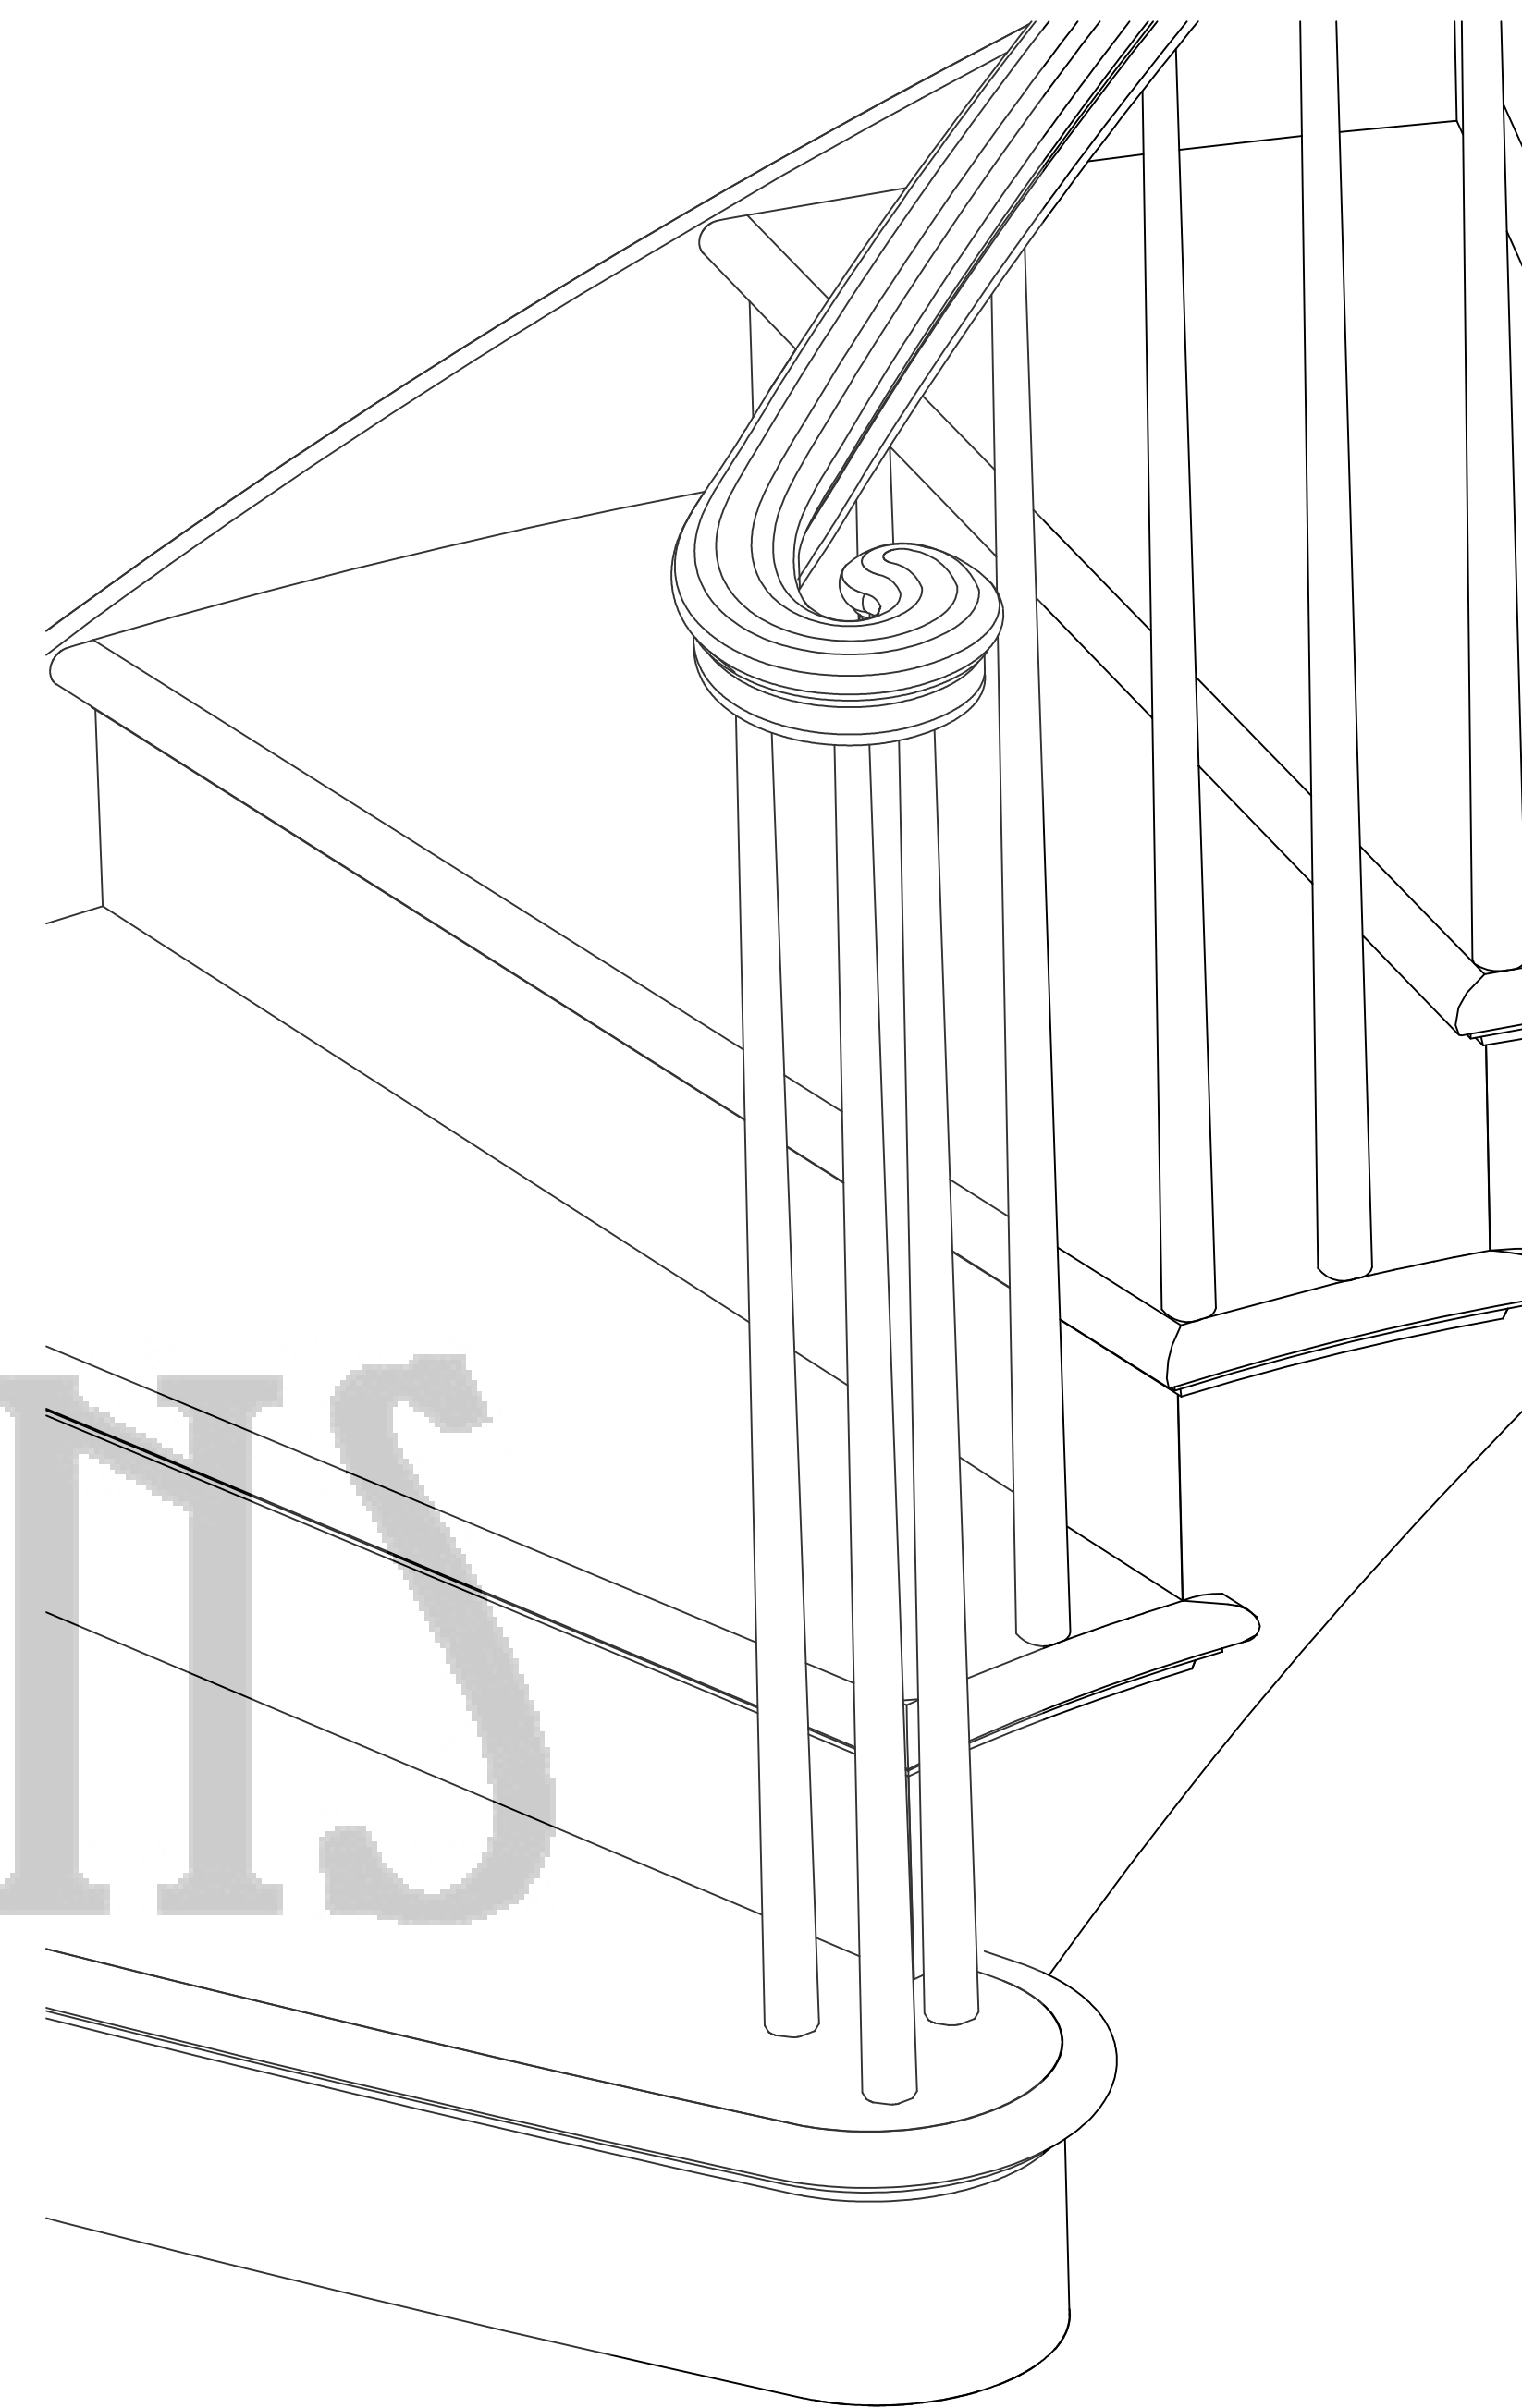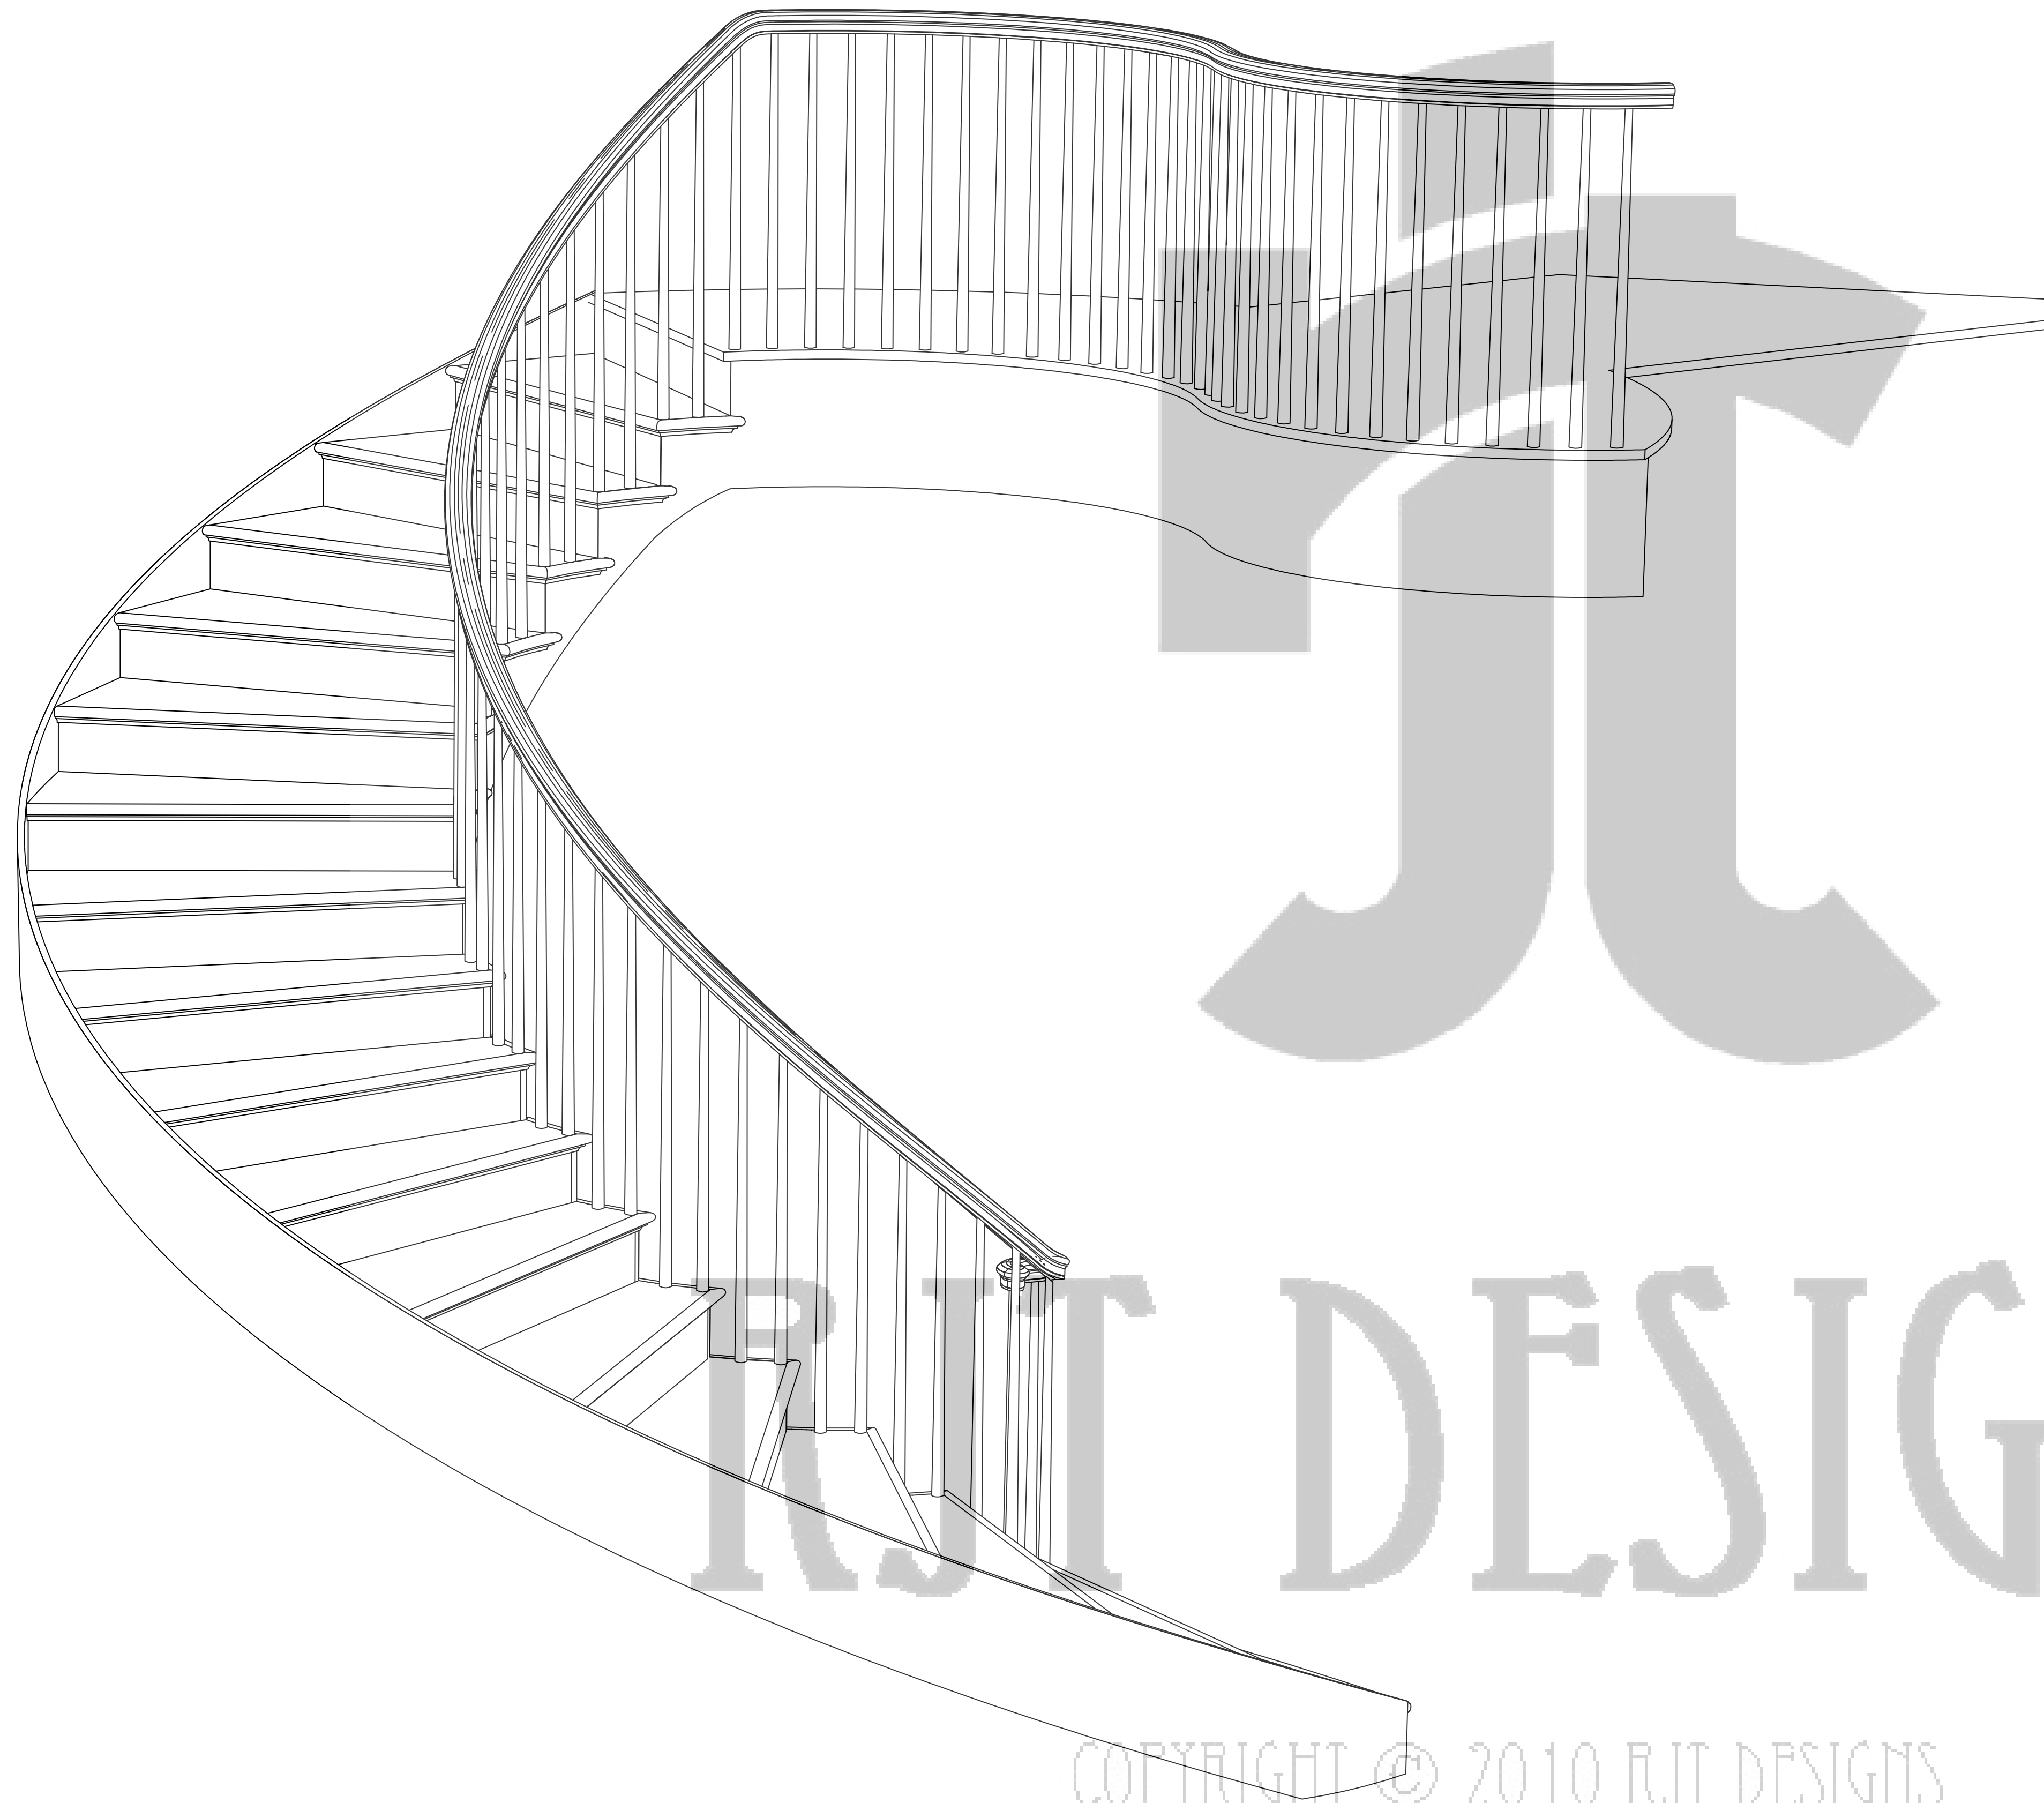

1 DETAIL - PERSPECTIVE
ST-05 Scale: 1"=1'-0"

2 DETAIL - HANDRAIL
ST-05 Scale: 3"=1'-0"

COPYRIGHT © 2010 RJT DESIGNS

GATEHOUSE STAIR
DETAILS

SCALE - AS NOTED
DRAWN BY: RJT
DATE - 10/06/08
REVISED - 12/16/08

ST-05

