

# ARCHITECTURAL DRAFTING & DESIGN

---

Architectural Woodworking




Cabinetry & Furniture



Stairs



Floor Plans

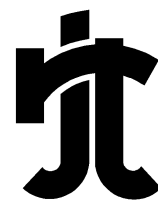

**RJT DESIGNS**

PO Box 541

Waterford, CT 06385

P: 860.514.0146 F: 203.286.2171

E: [cadservice@rjtdesigns.com](mailto:cadservice@rjtdesigns.com) W: [www.rjtdesigns.com](http://www.rjtdesigns.com)



This document is the property of RJT DESIGNS.  
No part of this work may be reproduced in any manner whatsoever  
without the prior written permission from RJT DESIGNS.





RJT DESIGNS

PO Box 541

Waterford, CT 06385


P: 860.514.0146 F: 203.286.2171

E: [cadservice@rjtdesigns.com](mailto:cadservice@rjtdesigns.com) W: [www.rjtdesigns.com](http://www.rjtdesigns.com)

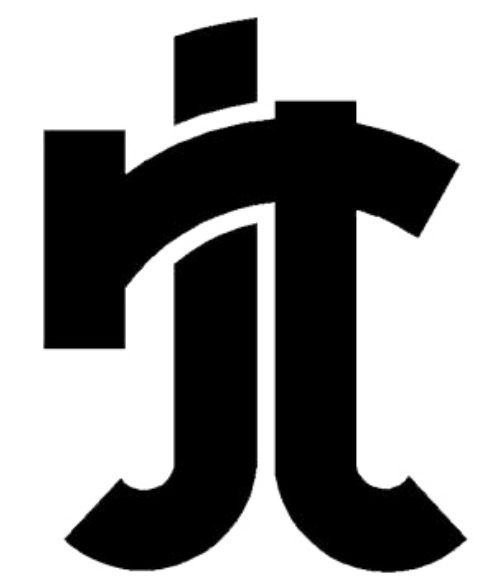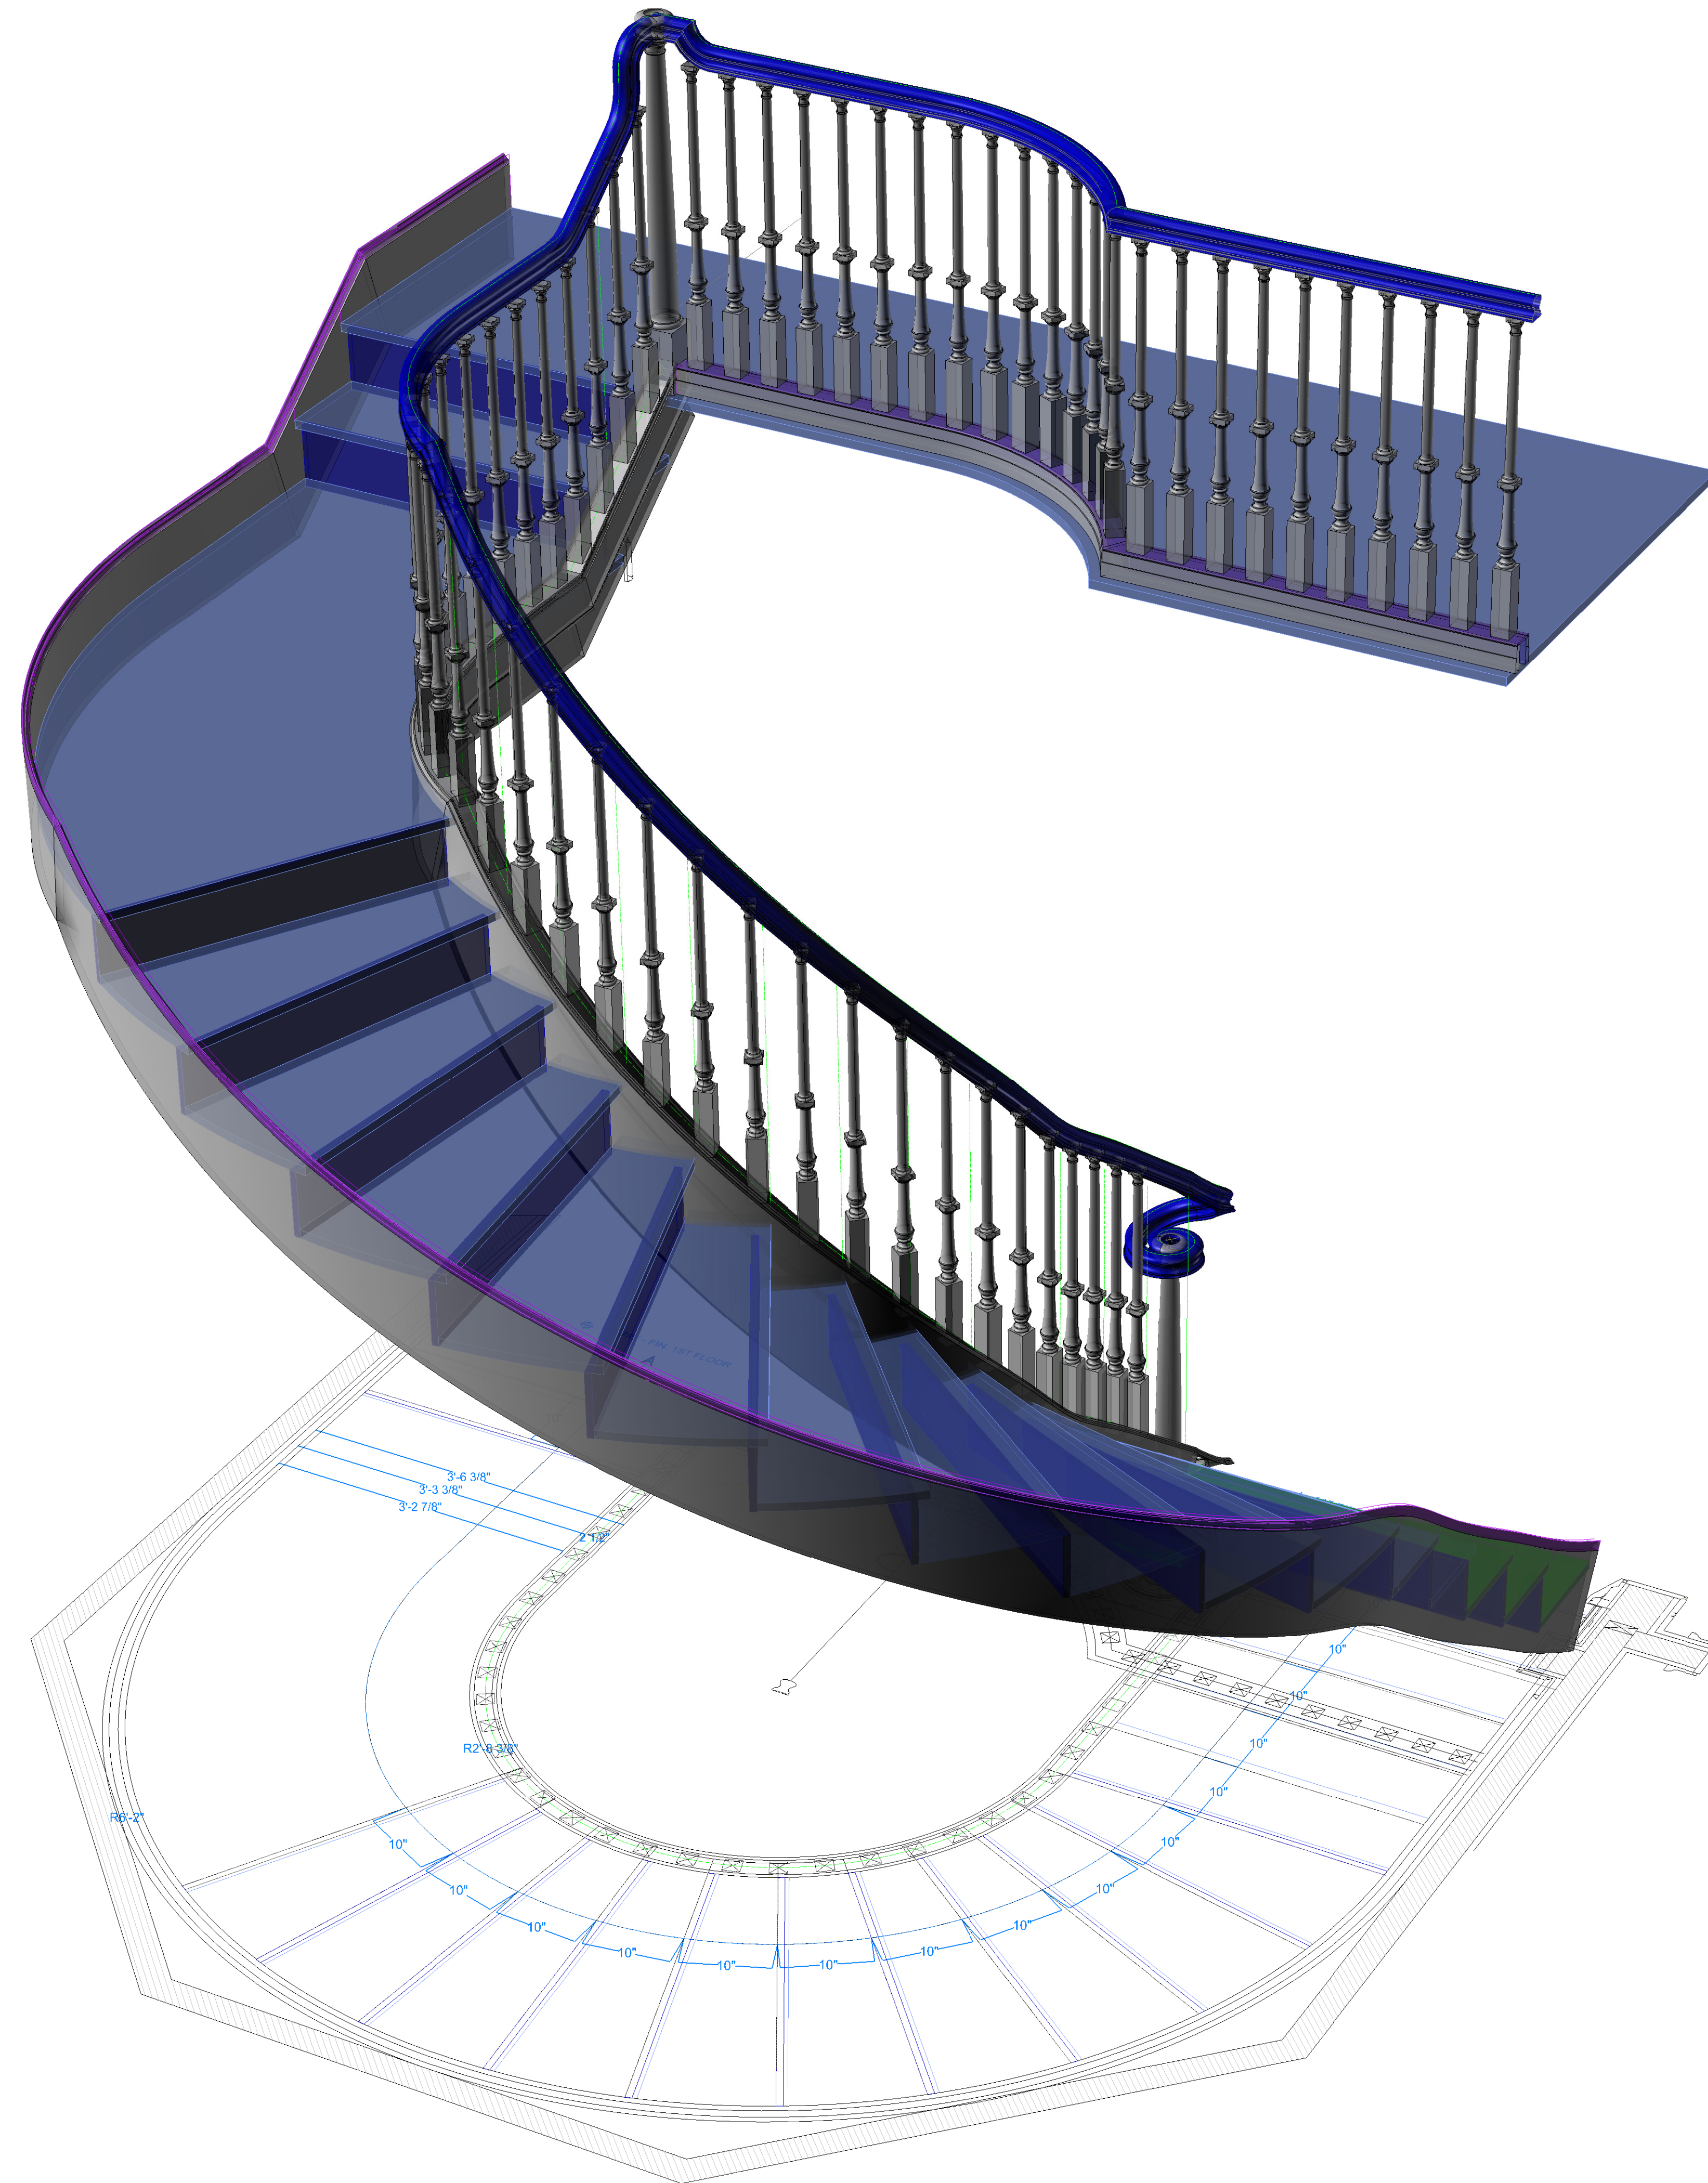

RJT DESIGNS


COPYRIGHT © 2010 RJT DESIGNS

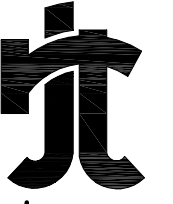

rjt designs

Architectural Drafting & Design

PO BOX 541  
Waterford, CT 06385  
P: 860.514.0146  
F: 203.286.2171

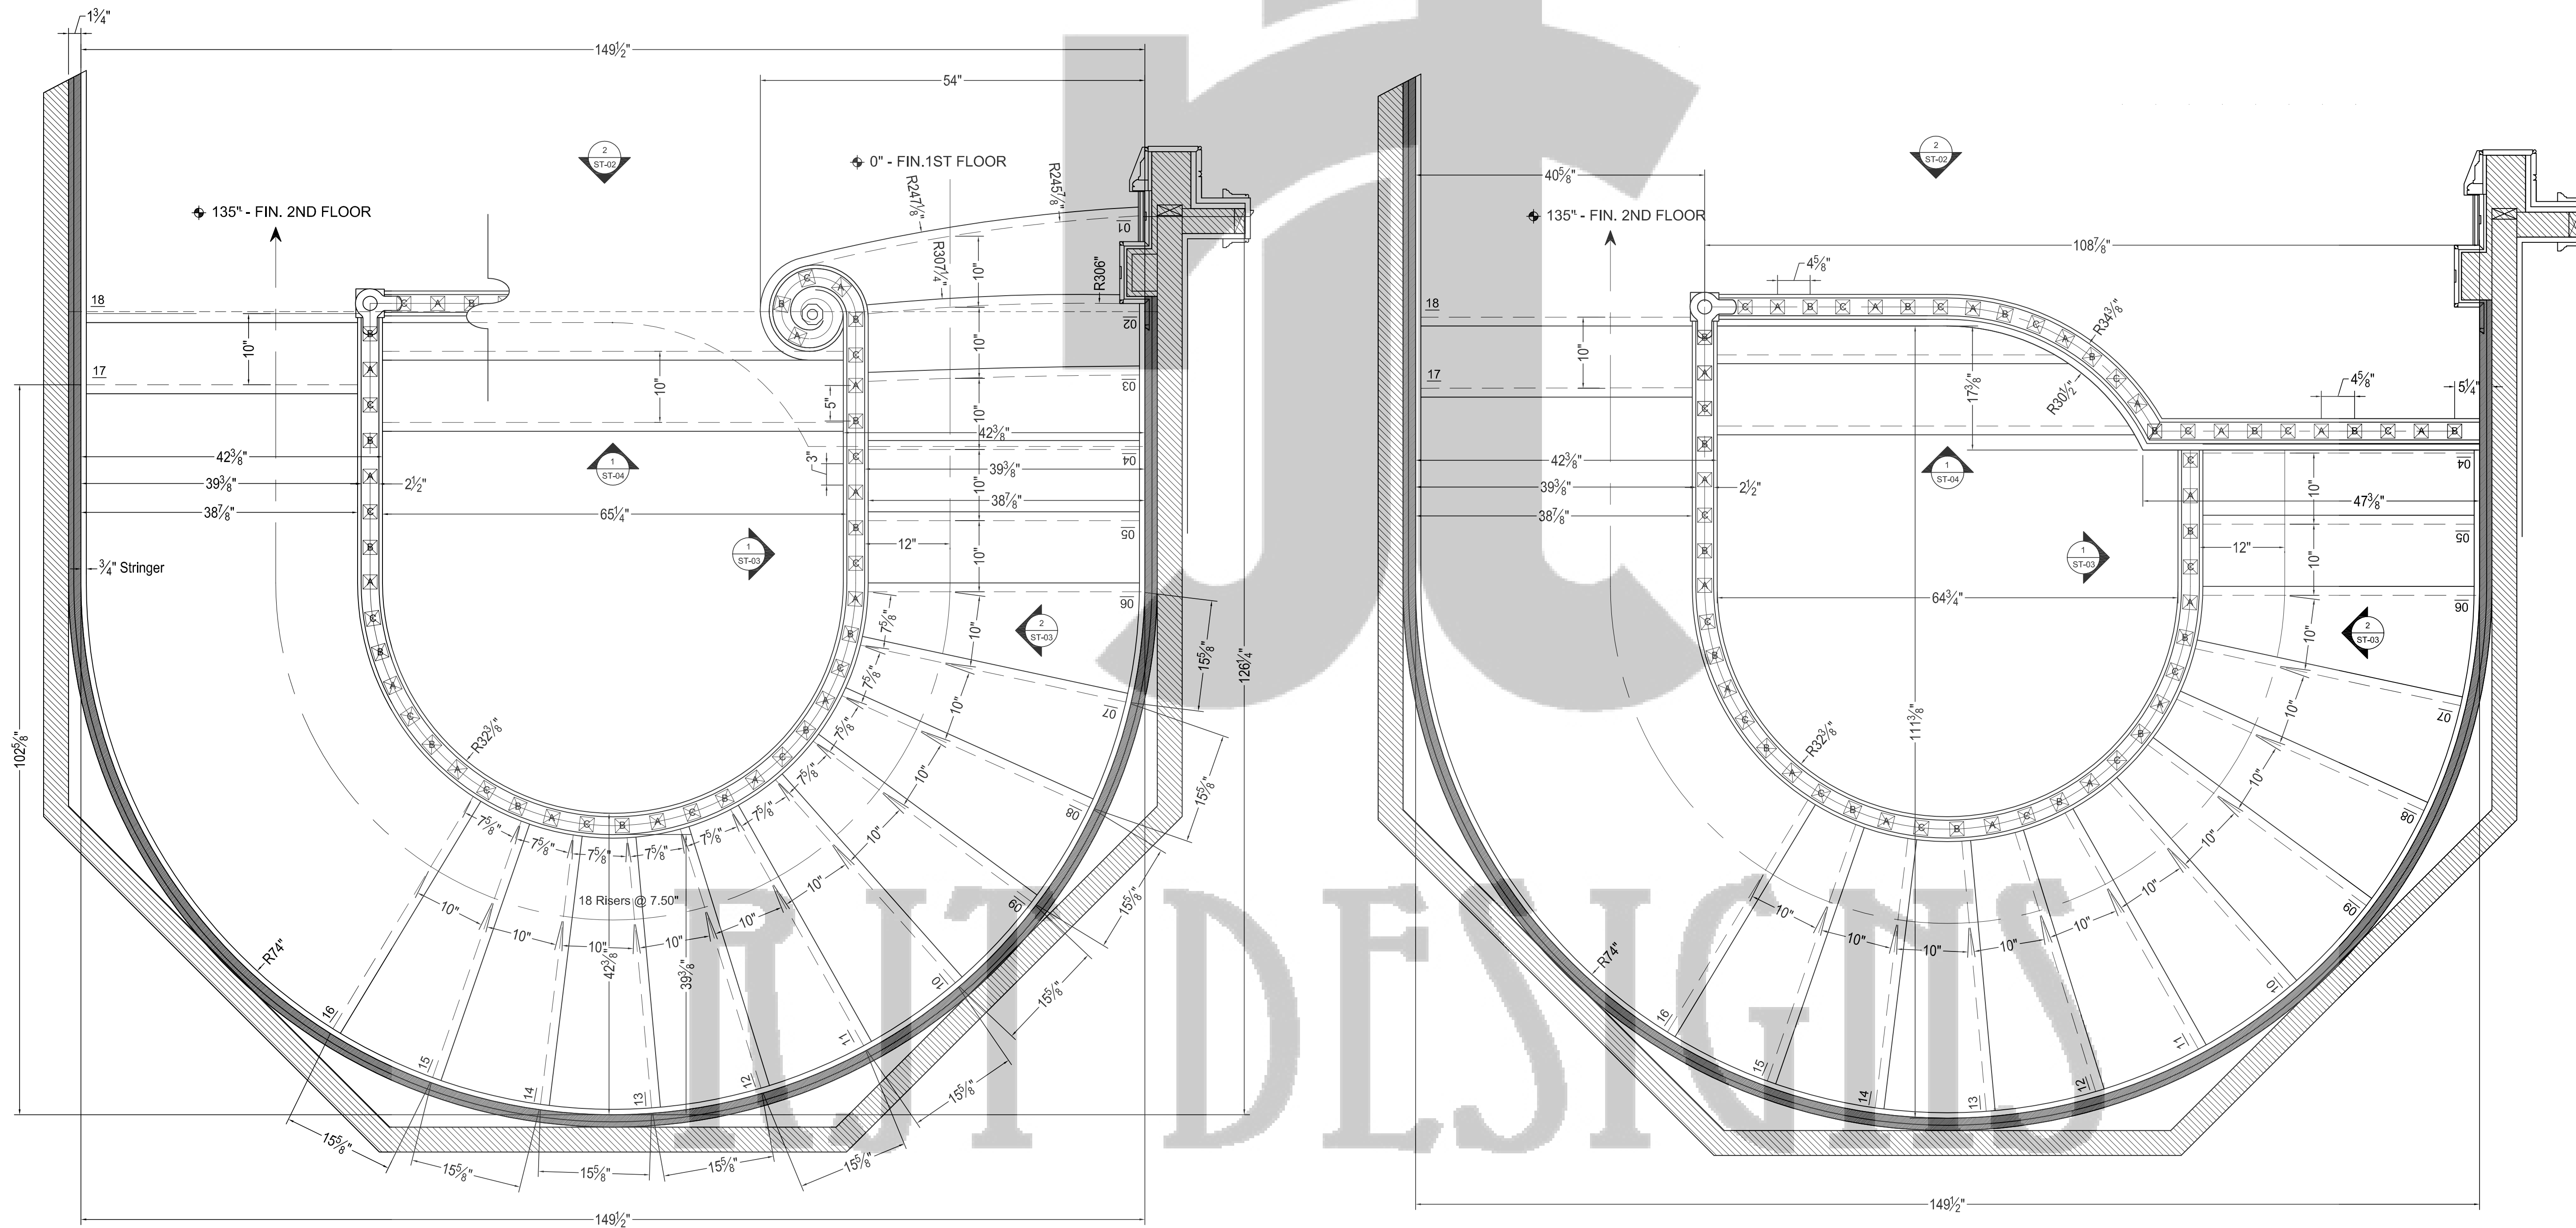

1 PLAN - FIRST FLOOR  
scale: 1"=1'


COPYRIGHT © 2010 RJT DESIGNS

2 PLAN - SECOND FLOOR  
scale: 1"=1'

SOUTH STAIR  
PLANS

SCALE - AS NOTED  
DRAWN BY: RJT  
DATE - 03/10/08  
REVISED - 03/31/08, 6/18/08


ST-01

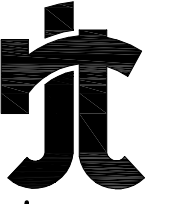

rjt designs

Architectural Drafting & Design

PO BOX 541  
Waterford, CT 06385  
P: 860.514.0146  
F: 203.286.2171

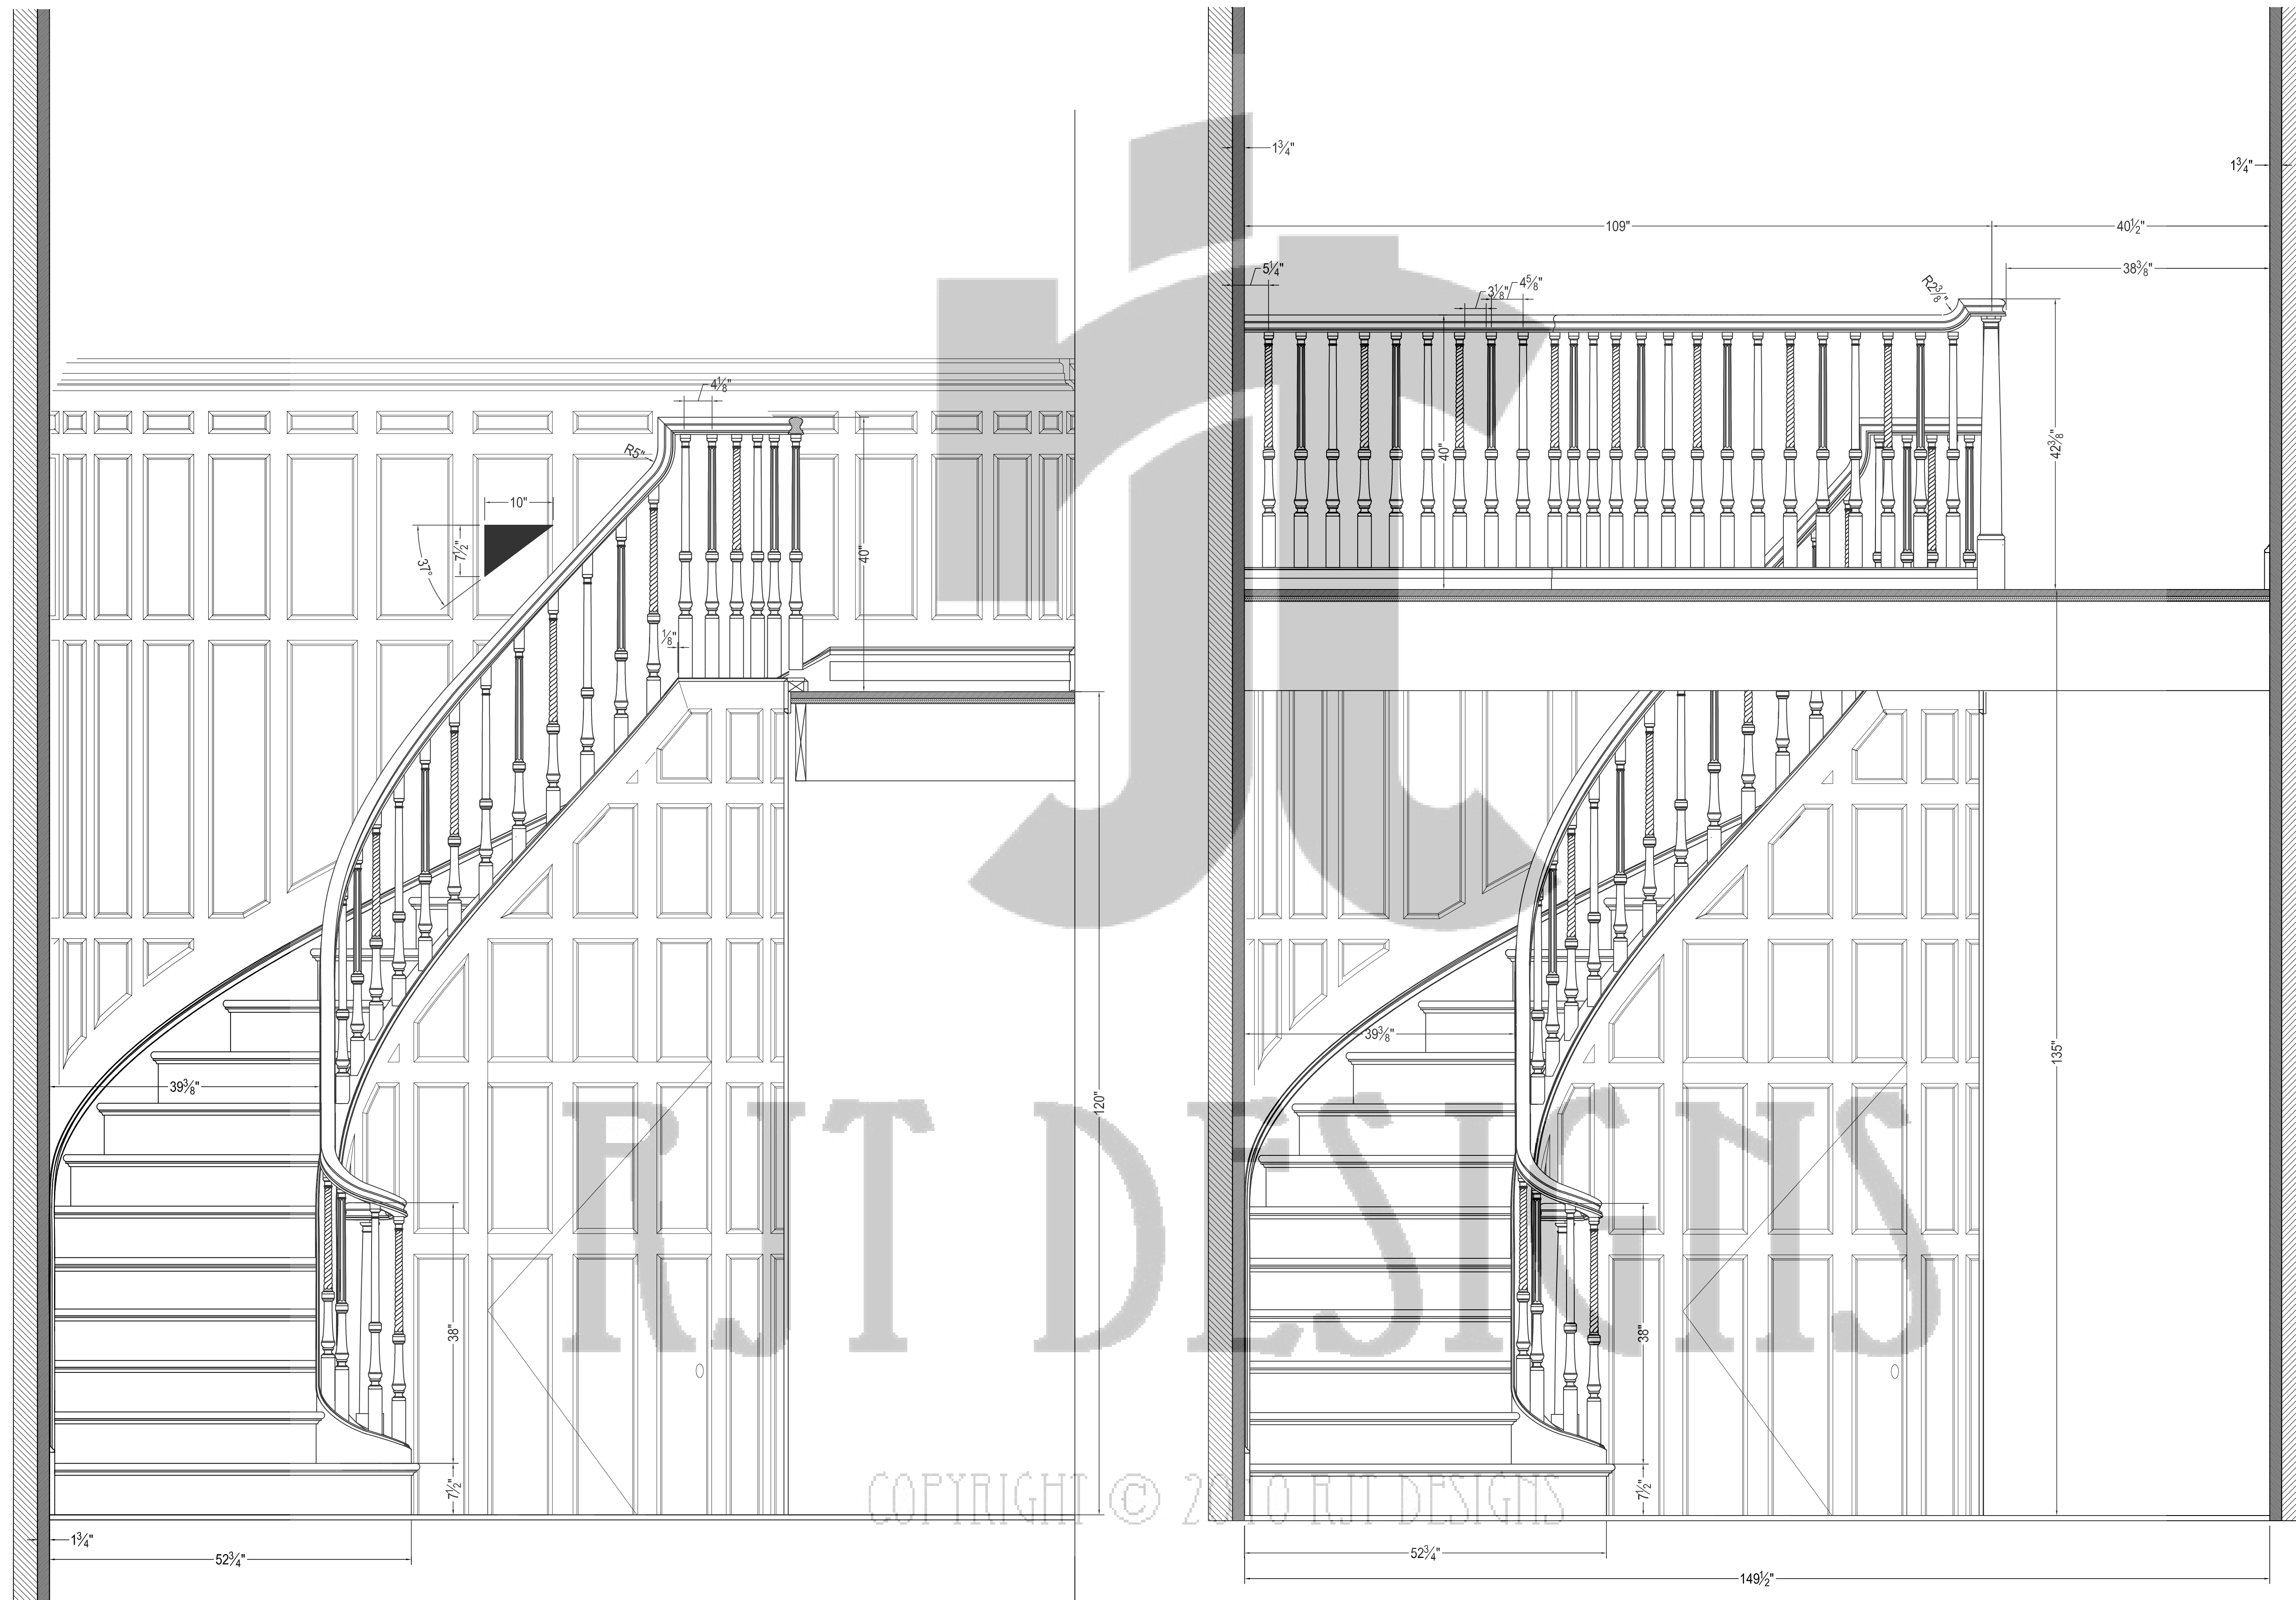


1 ELEVATION - FIRST FLOOR  
ST-02 scale: 1"=1'

2 ELEVATION - FIRST FLOOR  
ST-02 scale: 1"=1'

SOUTH STAIR  
ELEVATIONS

SCALE - AS NOTED  
DRAWN BY: RJT  
DATE - 03/10/08  
REVISED - 03/31/08, 6/18/08


ST-02

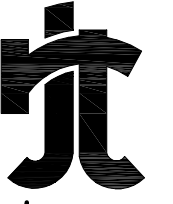

rjt designs

Architectural Drafting & Design

PO BOX 541  
Waterford, CT 06385  
P: 860.514.0146  
F: 203.286.2171

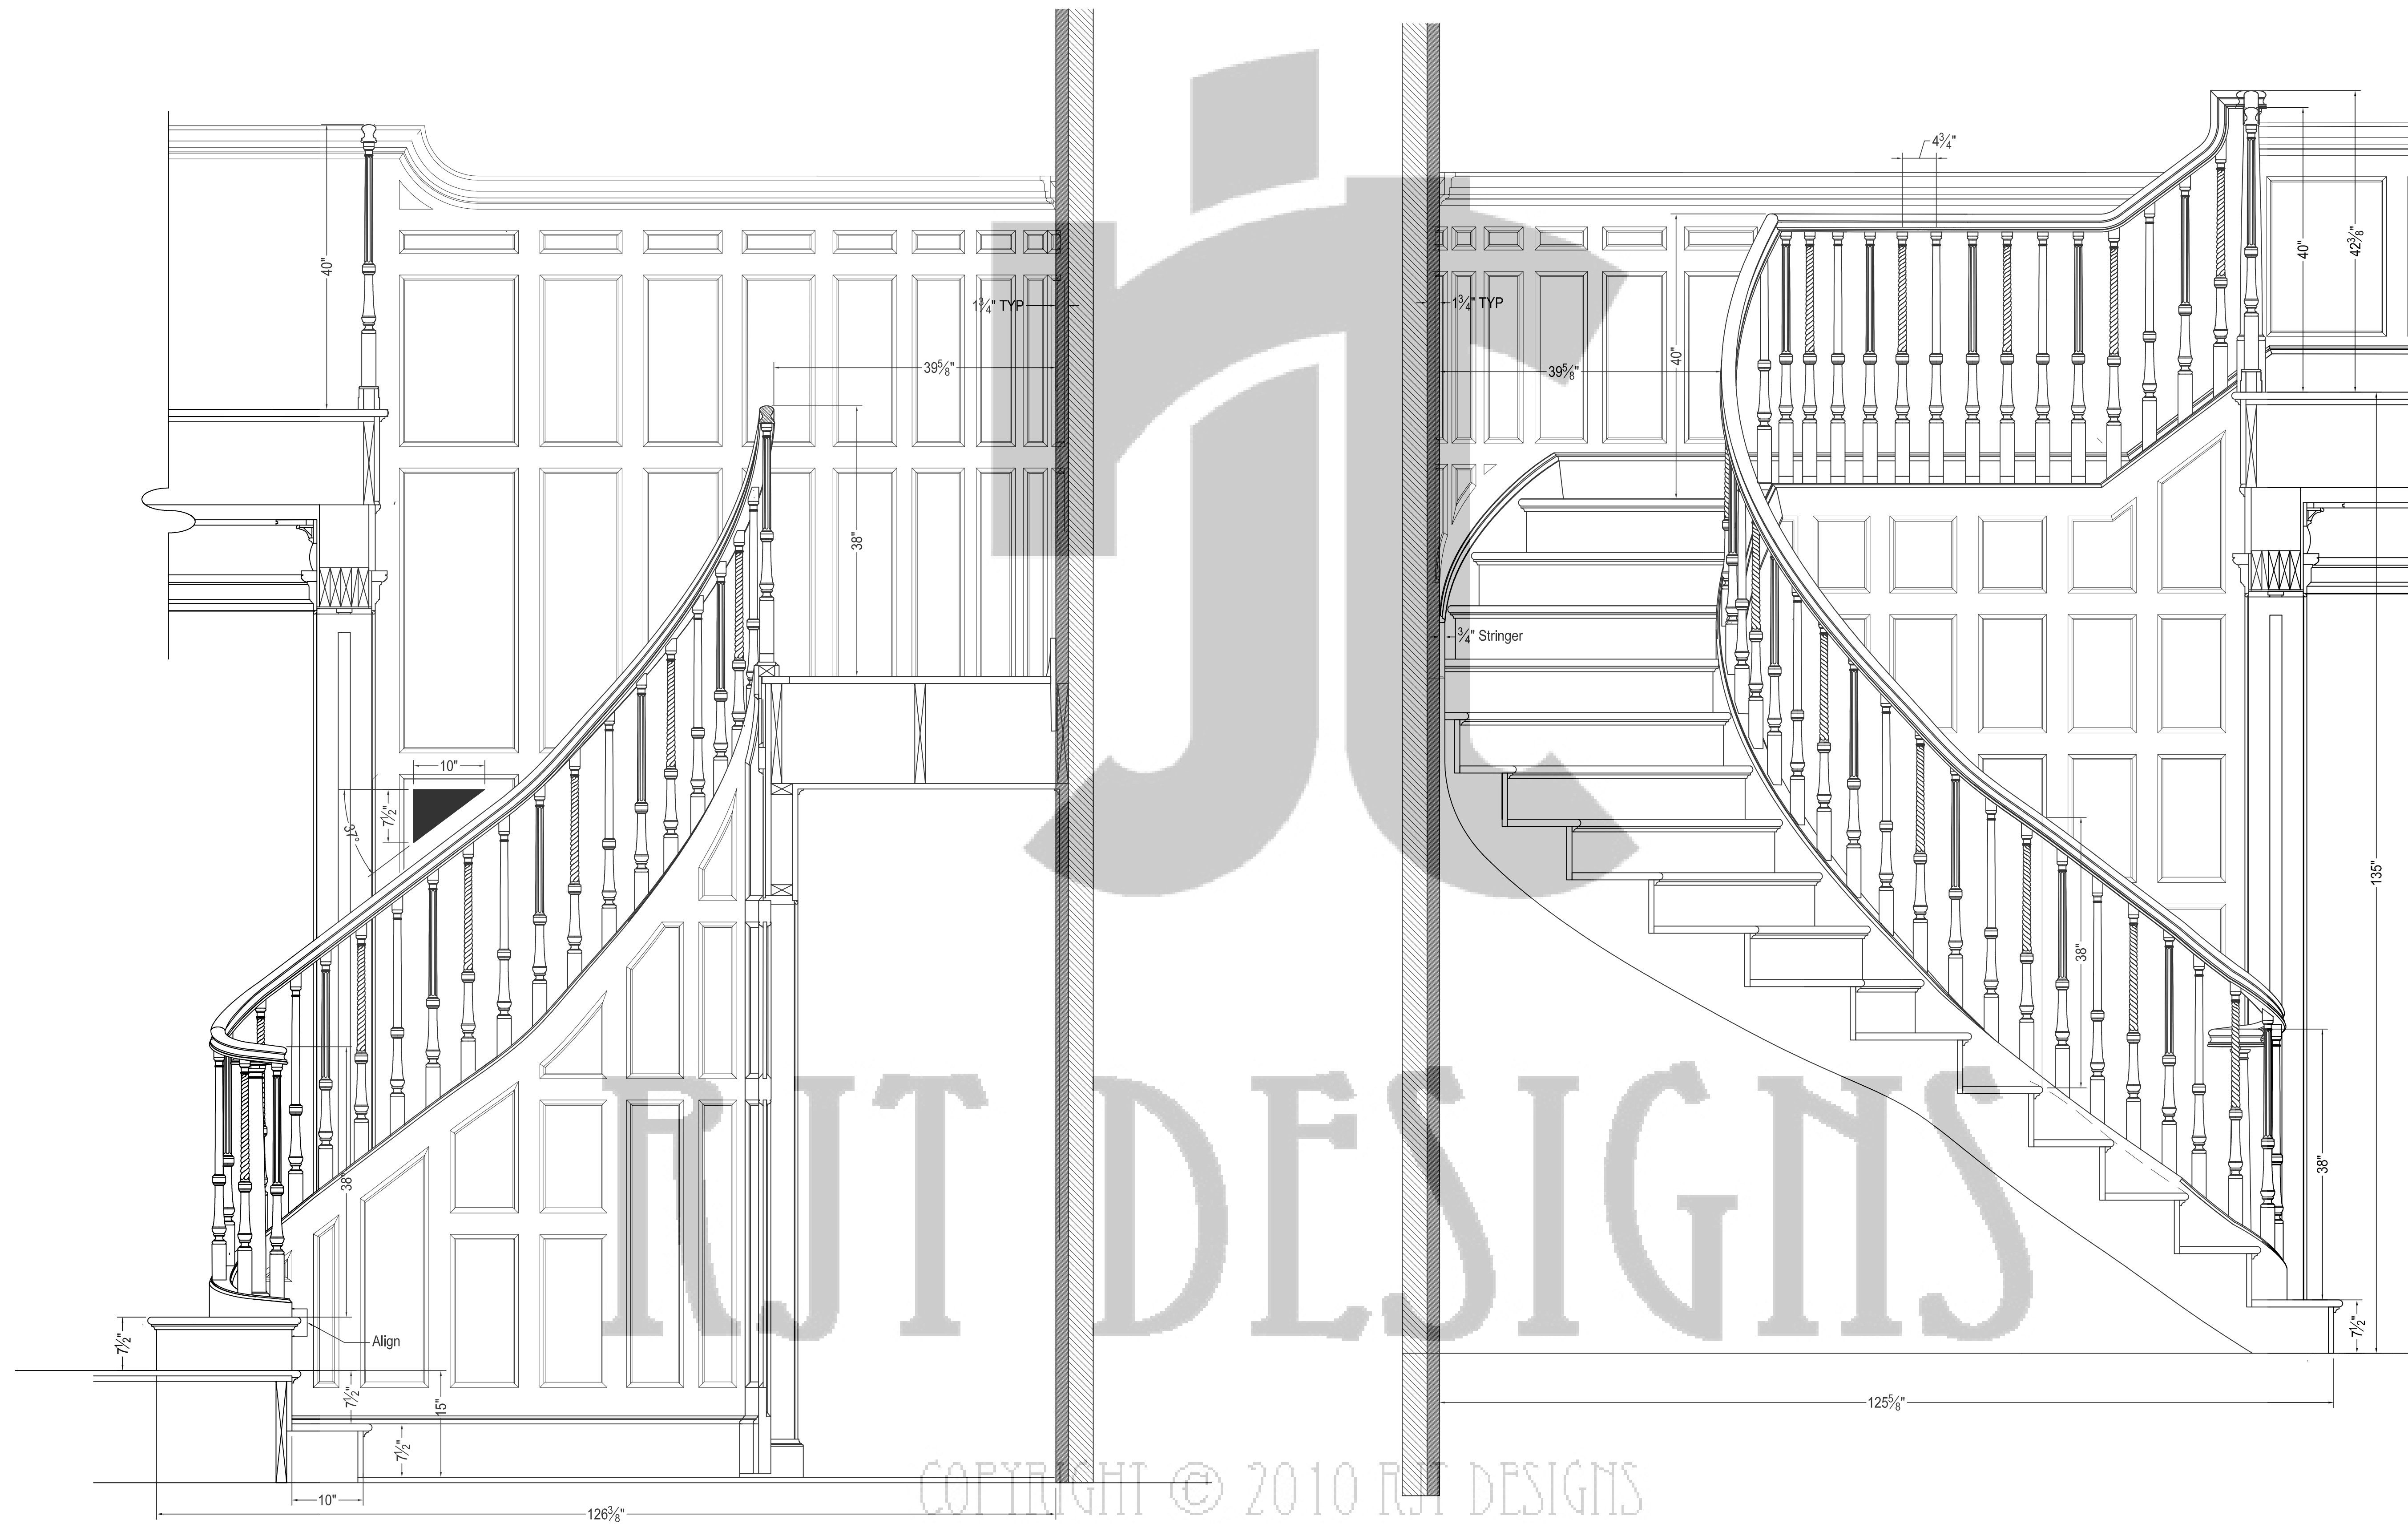


1 ELEVATION - SOUTH STAIR  
ST-03 scale: 1"=1'

2 SECTION - SOUTH STAIR  
ST-03 scale: 1"=1'

SOUTH STAIR  
SECTIONS

SCALE - AS NOTED  
DRAWN BY: RJT  
DATE - 03/10/08  
REVISED - 03/31/08, 6/18/08


ST-03

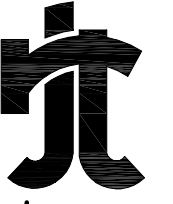

rjt designs

Architectural Drafting & Design

PO BOX 541  
Waterford, CT 06385  
P: 860.514.0146  
F: 203.286.2171

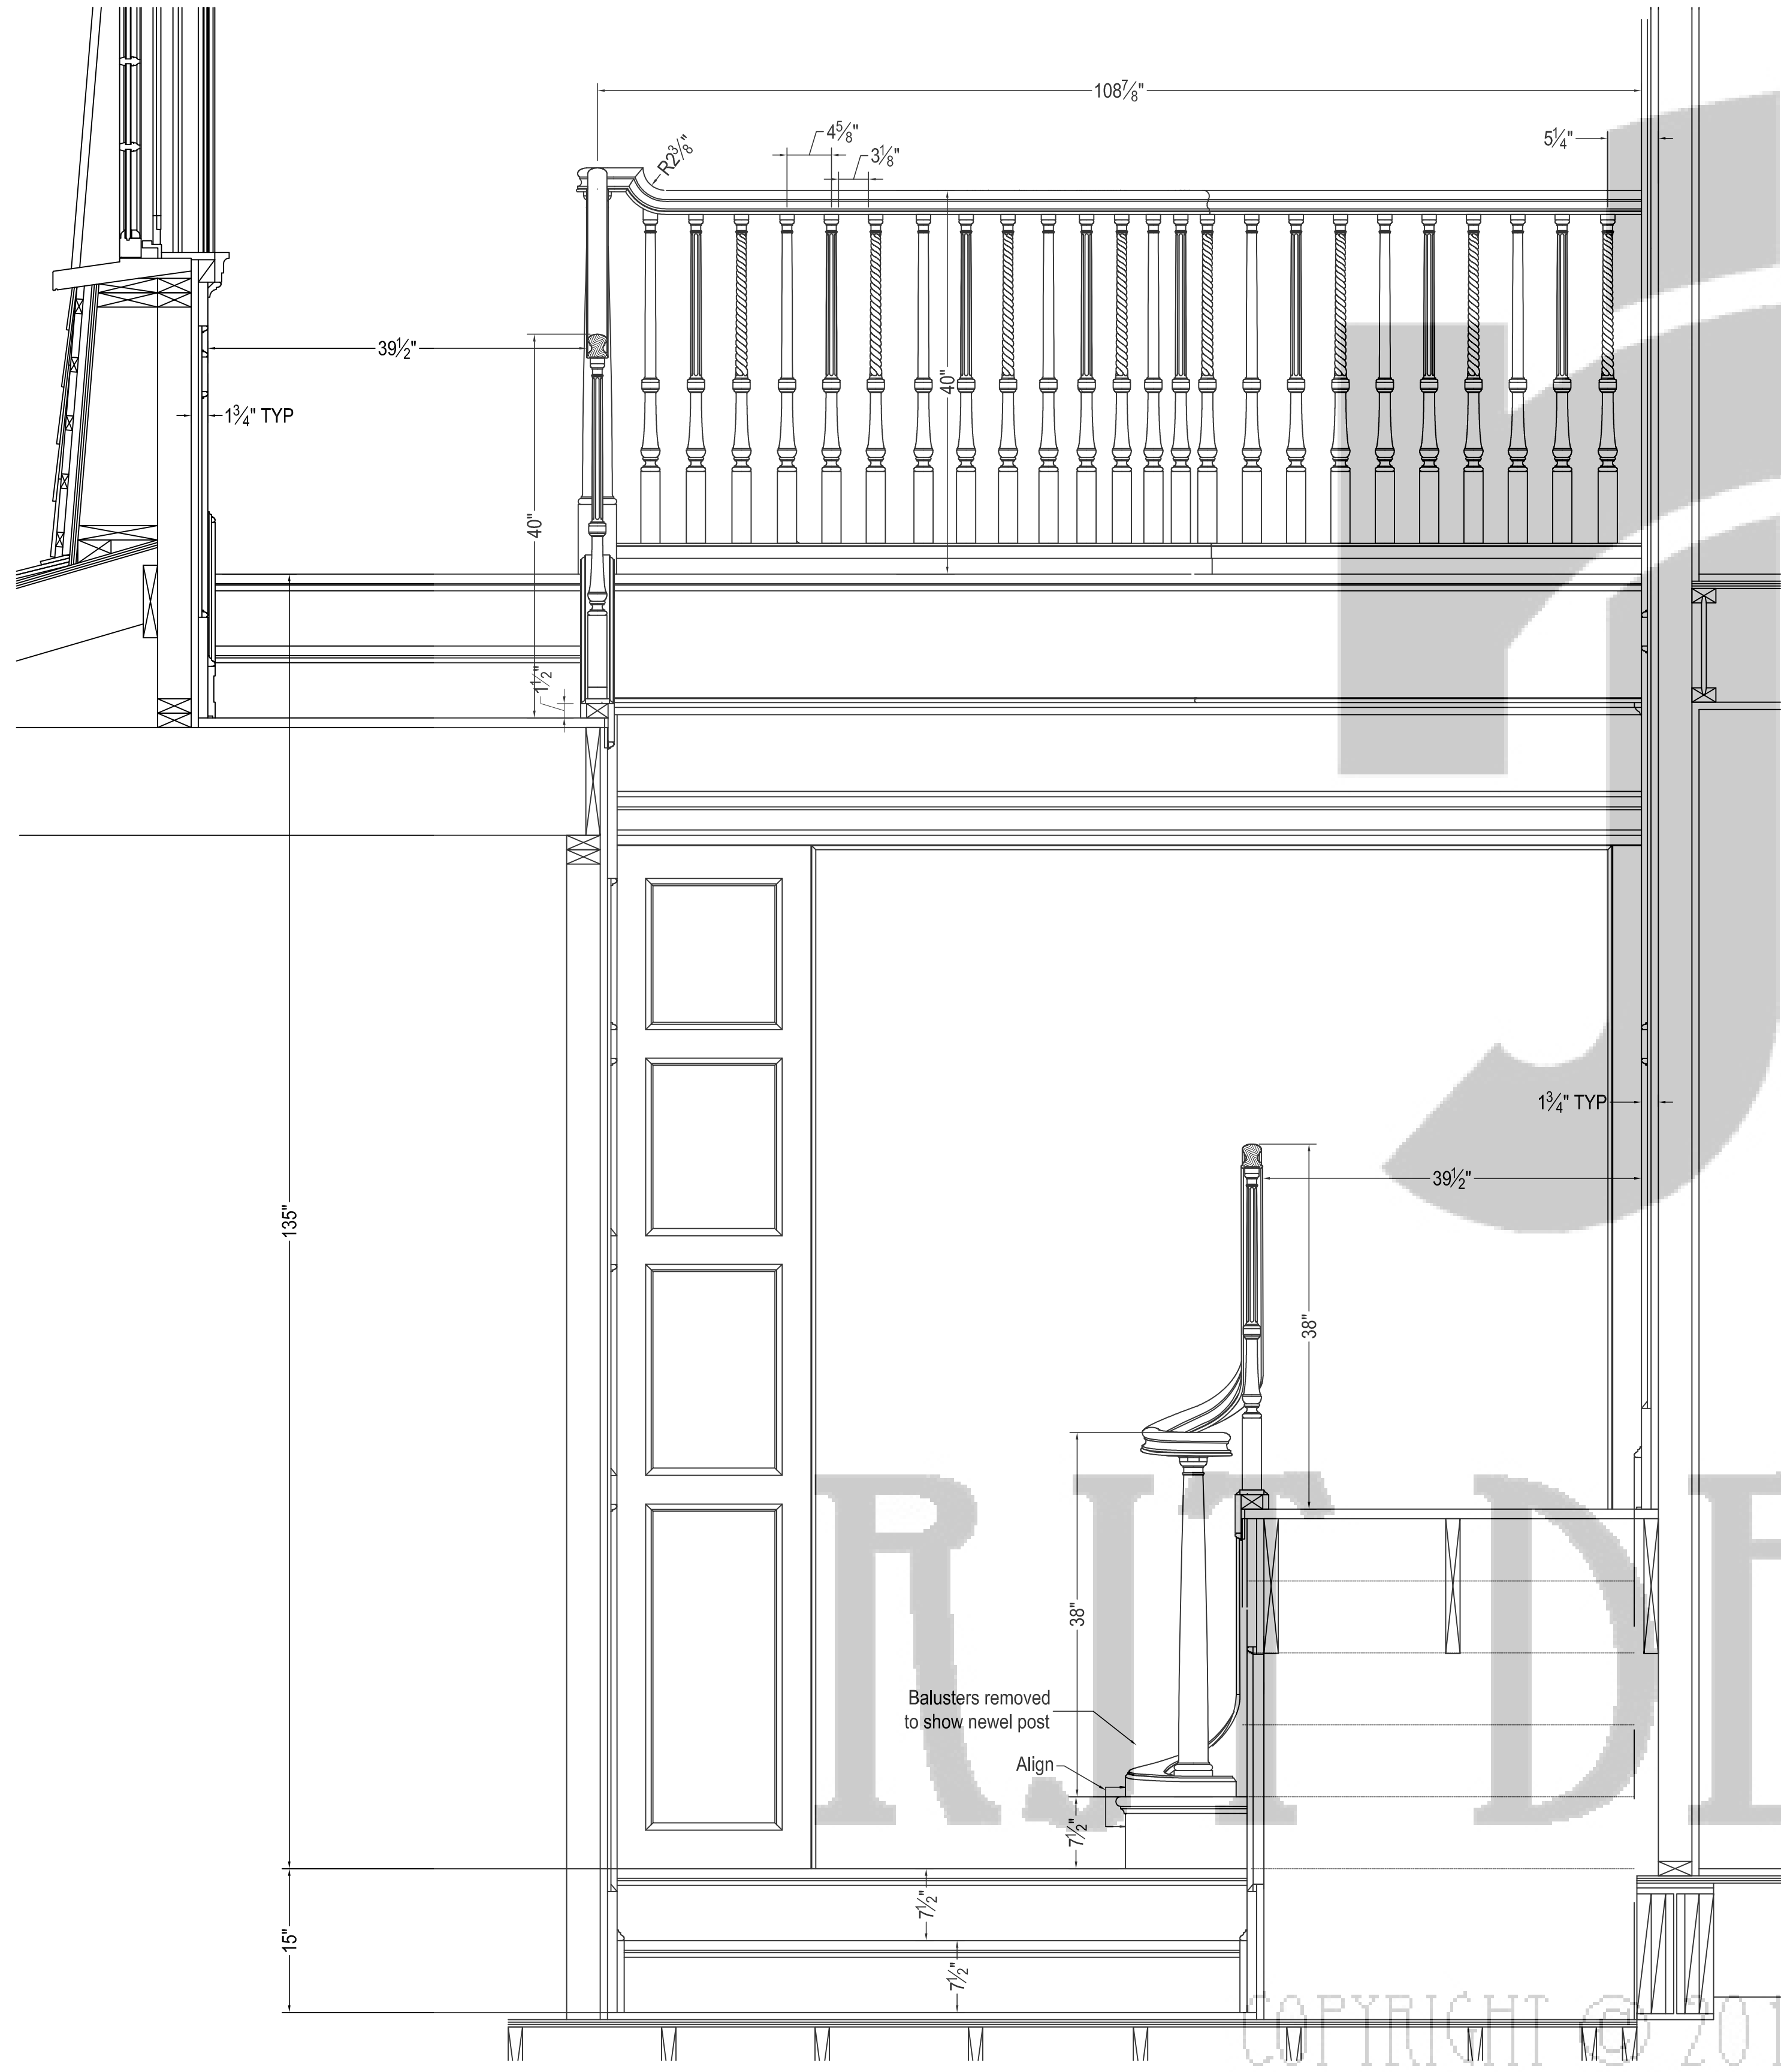


1 SECTION - SOUTH STAIR  
ST-04 scale: 1"=1'

COPYRIGHT © 2010 RJT DESIGNS

SOUTH STAIR  
ELEVATIONS

SCALE - AS NOTED  
DRAWN BY: RJT  
DATE - 03/10/08  
REVISED - 03/31/08, 6/18/08

ST-04

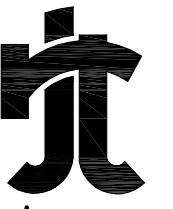


rjt designs

Architectural Drafting & Design


PO BOX 541  
Waterford, CT 06385  
P: 860.514.0146  
F: 203.286.2171



1 DETAIL - VOLUTE  
ST-05 scale: FULL

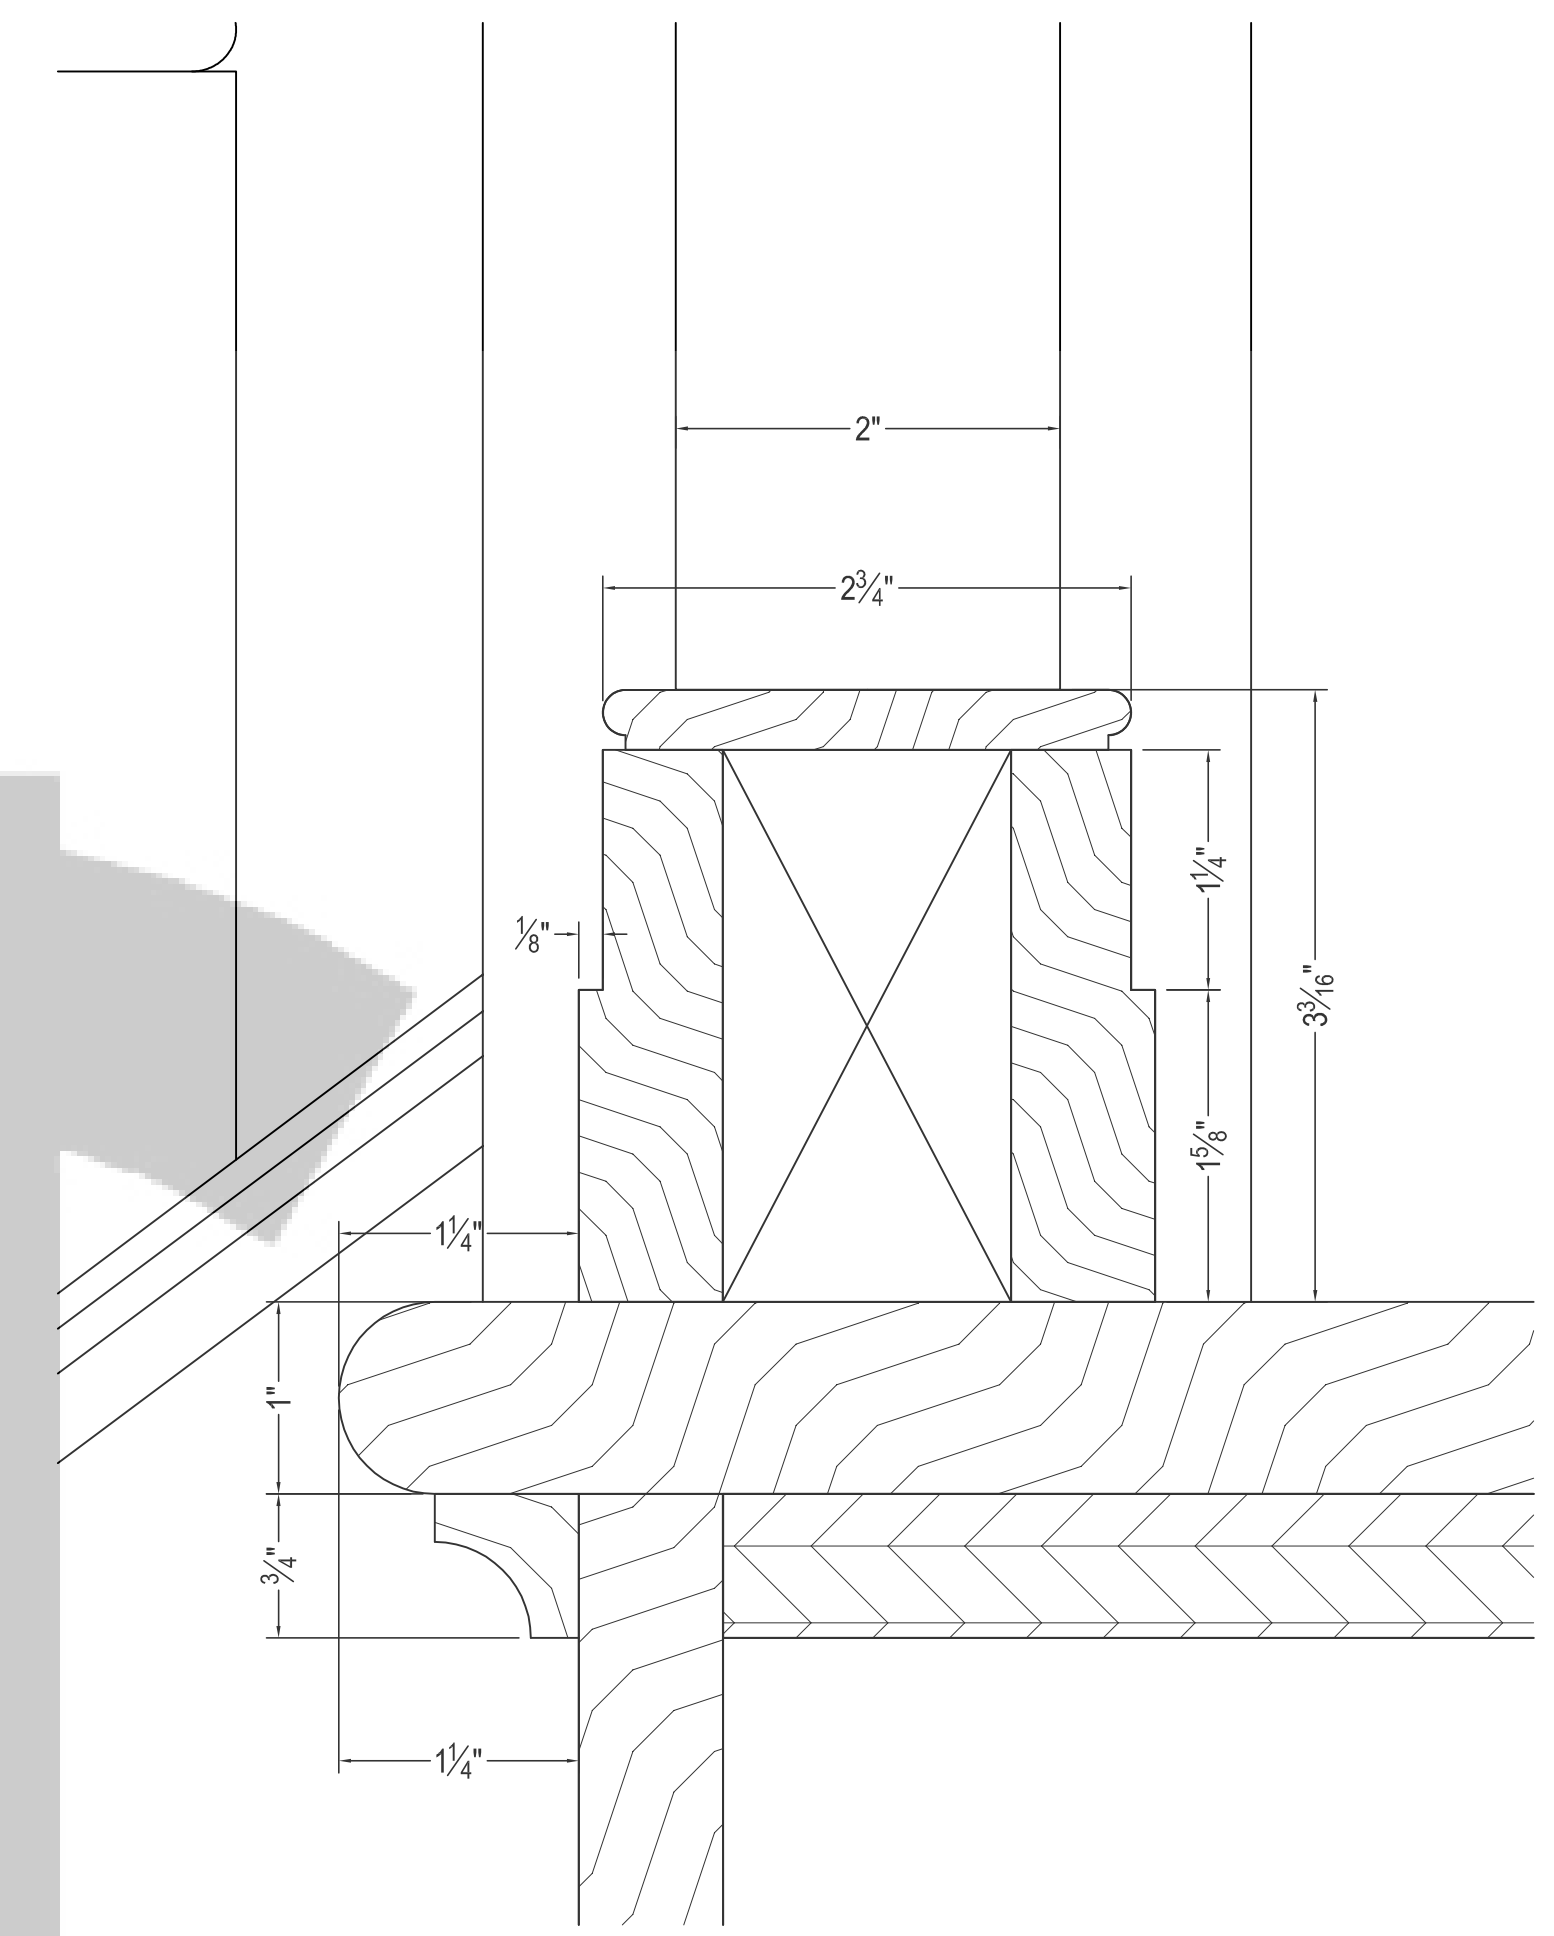


2 DETAIL - BUTTRESS  
ST-05 scale: FULL

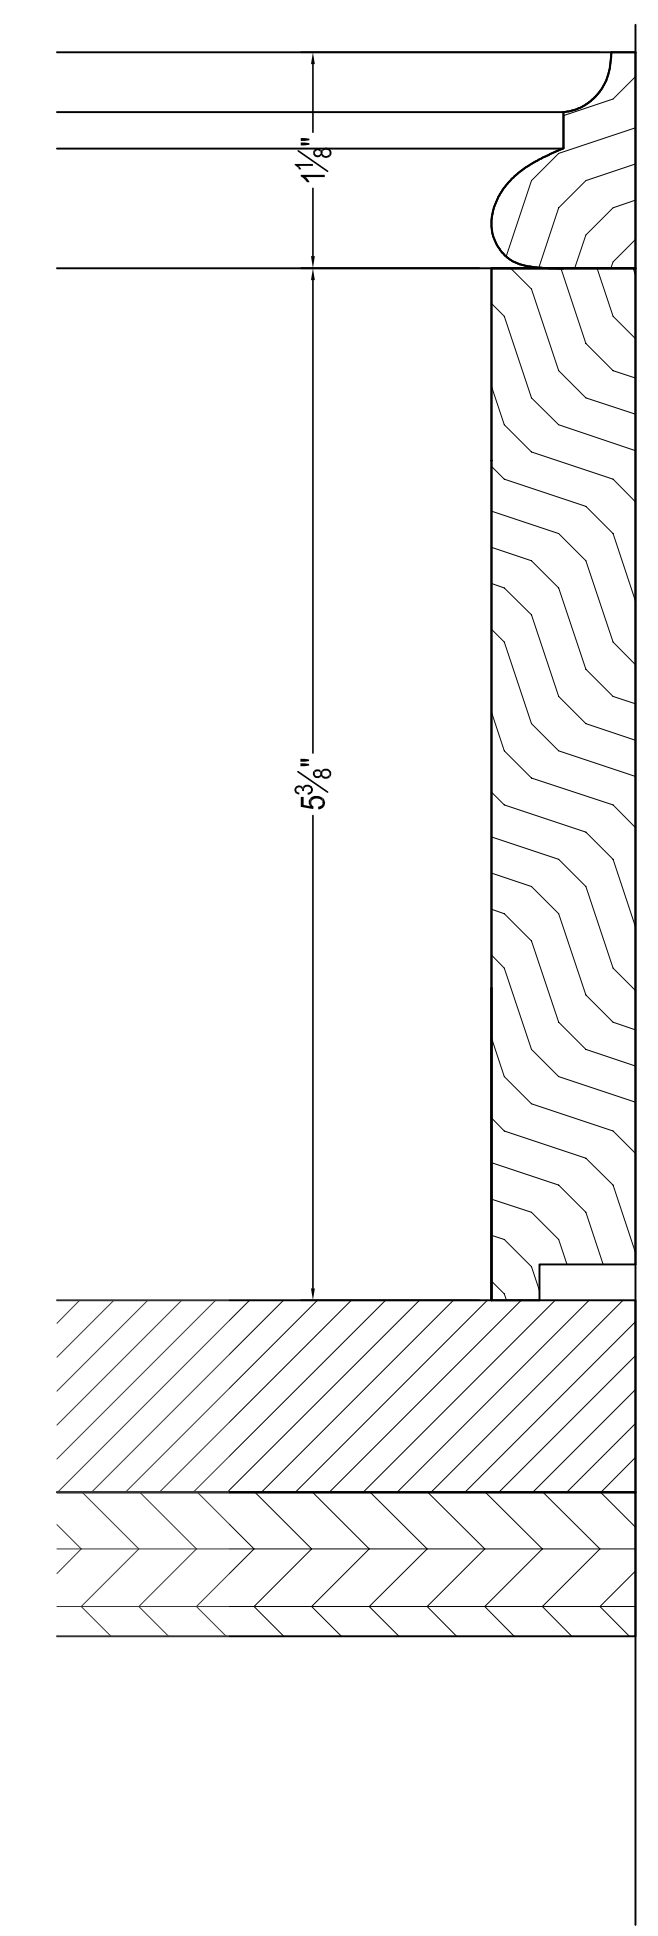

3 DETAIL - BASEBOARD  
ST-05 scale: FULL

ALIGN SIDE OF CURB  
WITH FACE OF RISER  
BELOW

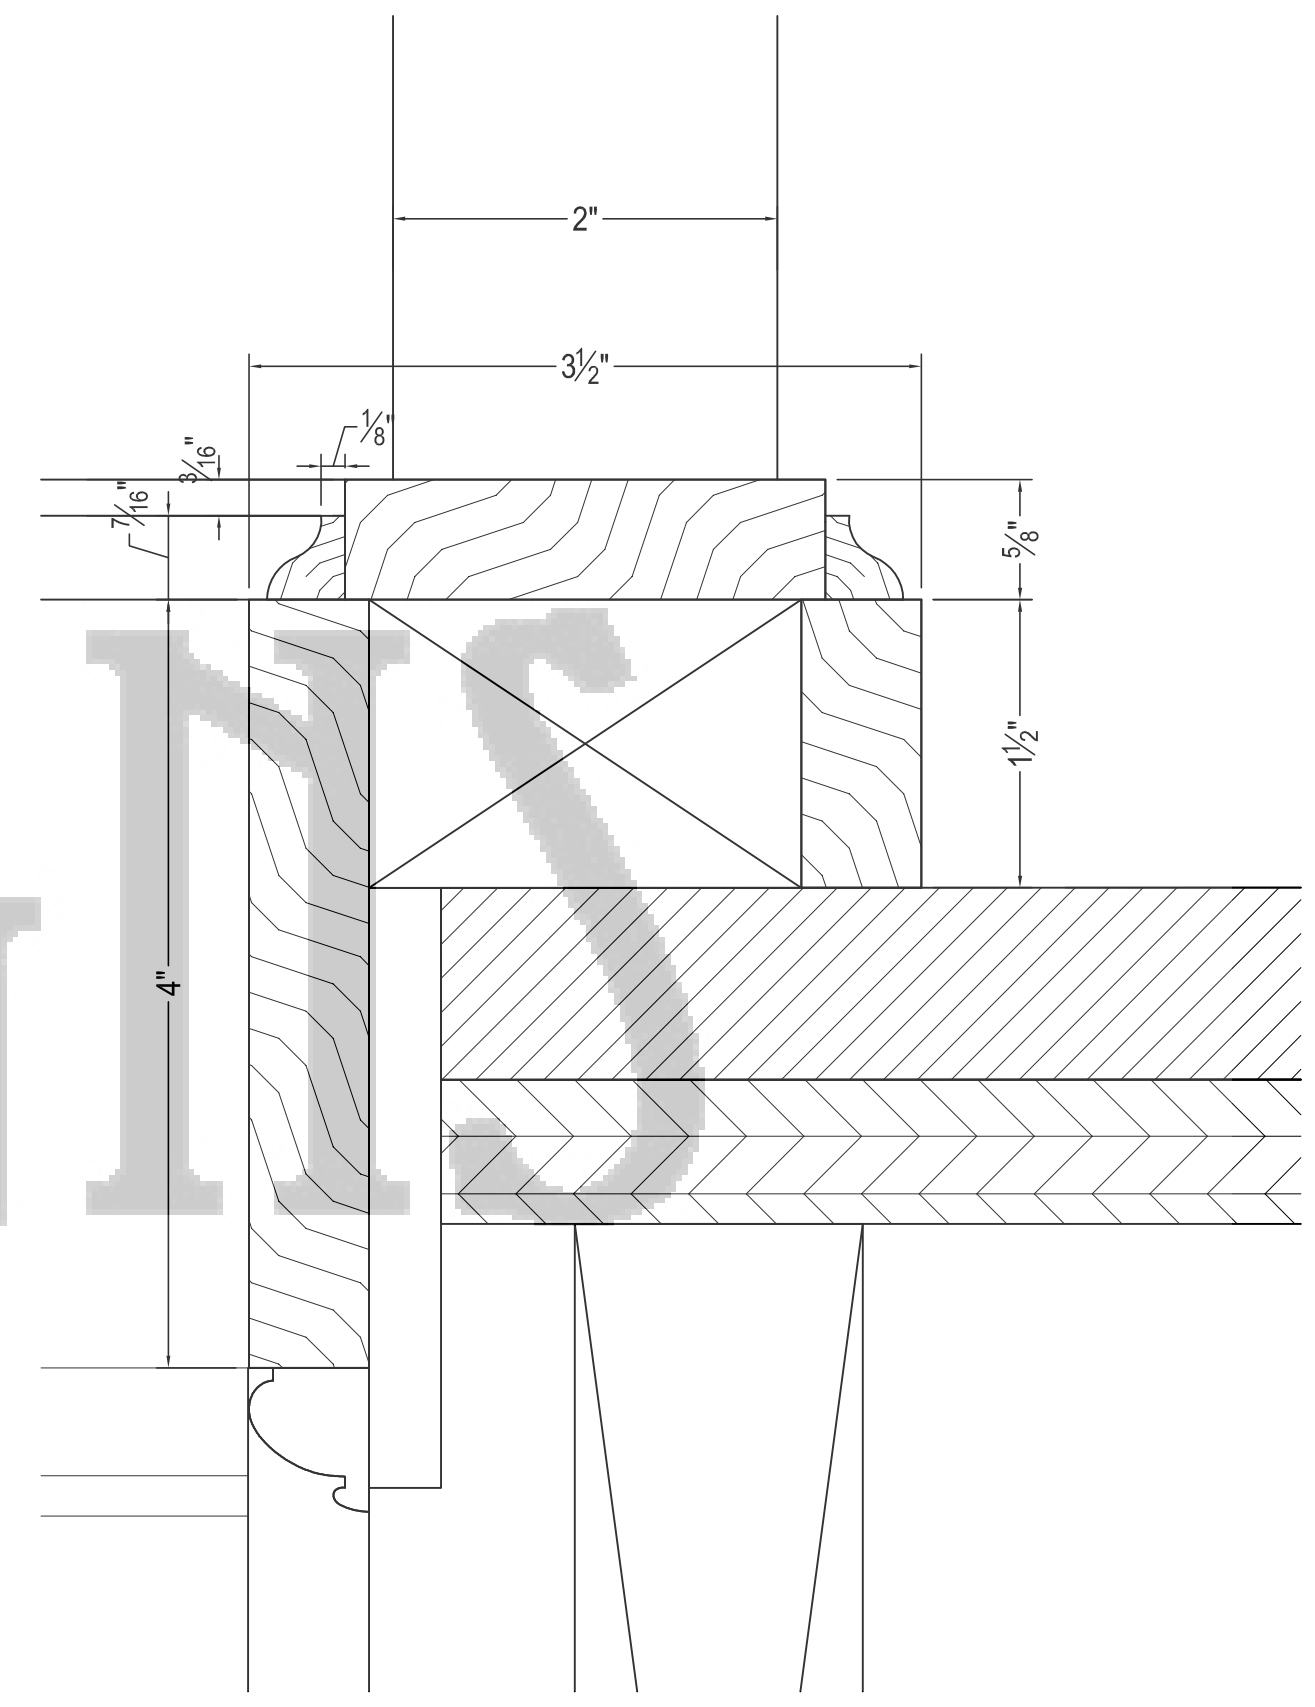

4 DETAIL - BUTTRESS  
ST-05 scale: FULL





COPYRIGHT © 2010 RJT DESIGNS

SOUTH STAIR  
DETAILS


SCALE - AS NOTED  
DRAWN BY: RJT  
DATE - 03/10/08  
REVISED - 03/31/08, 6/18/08

ST-05



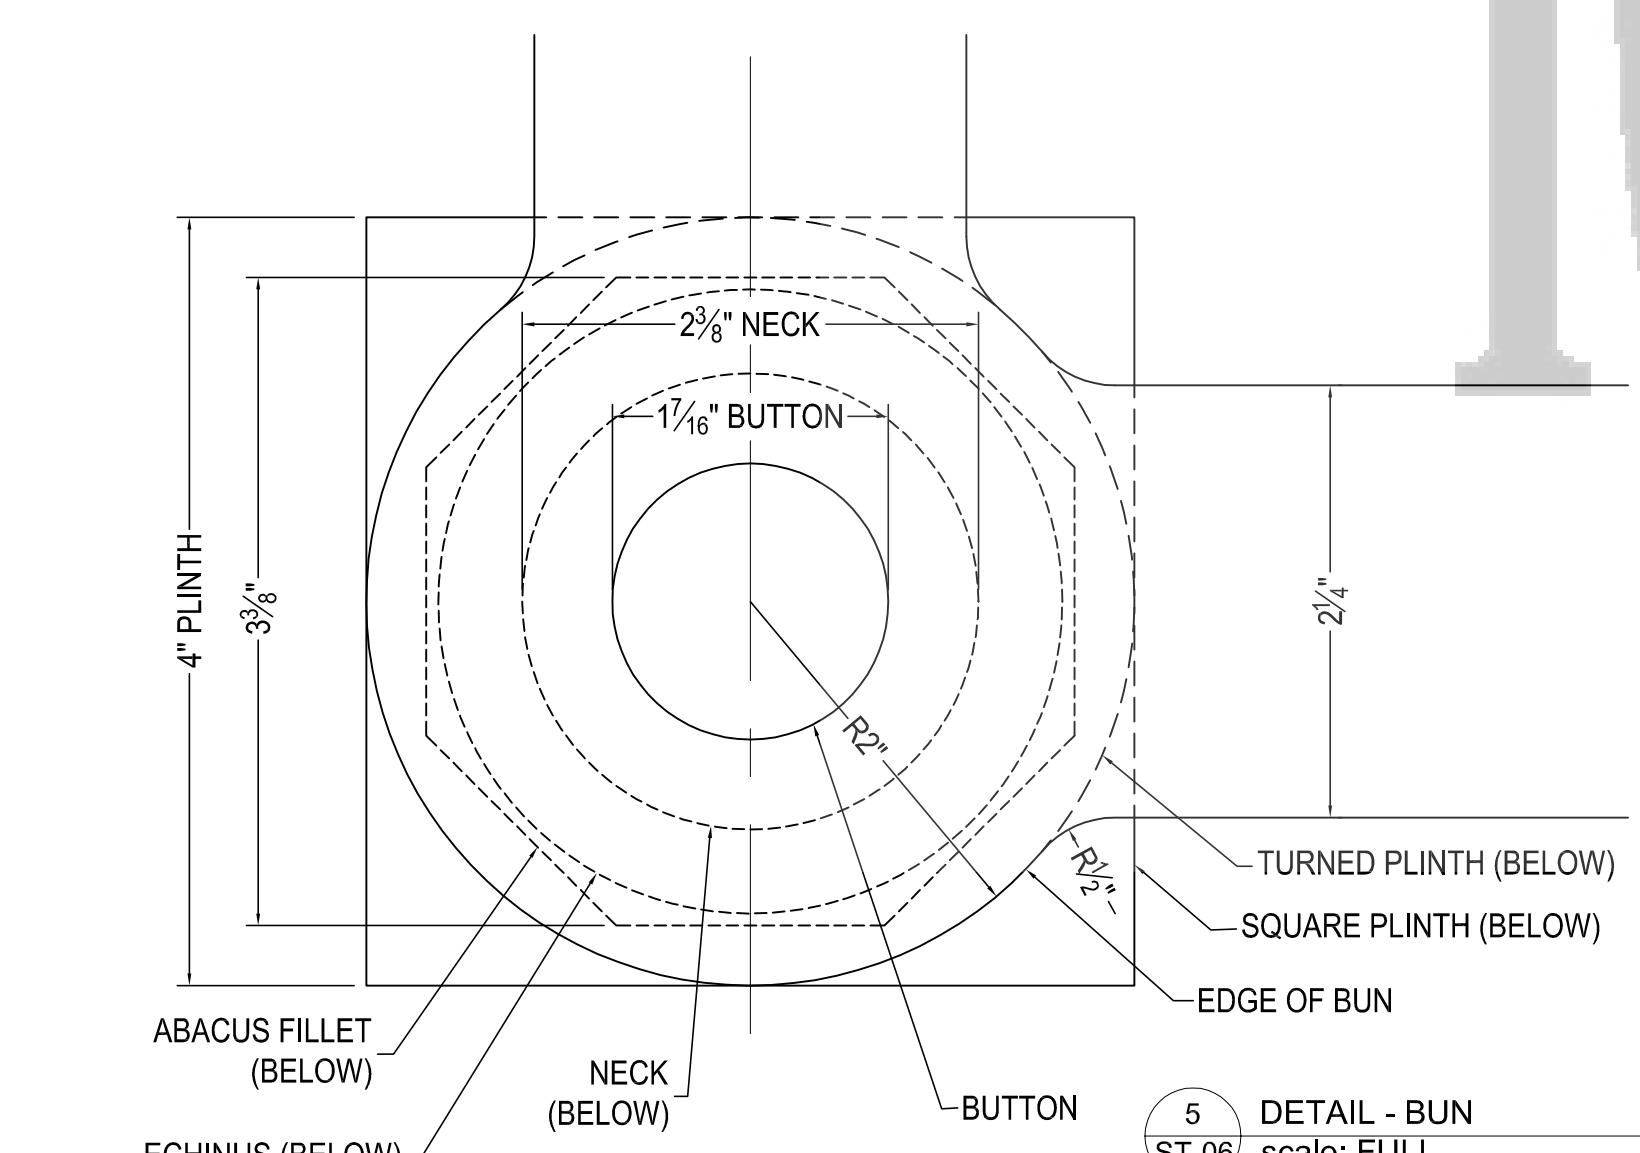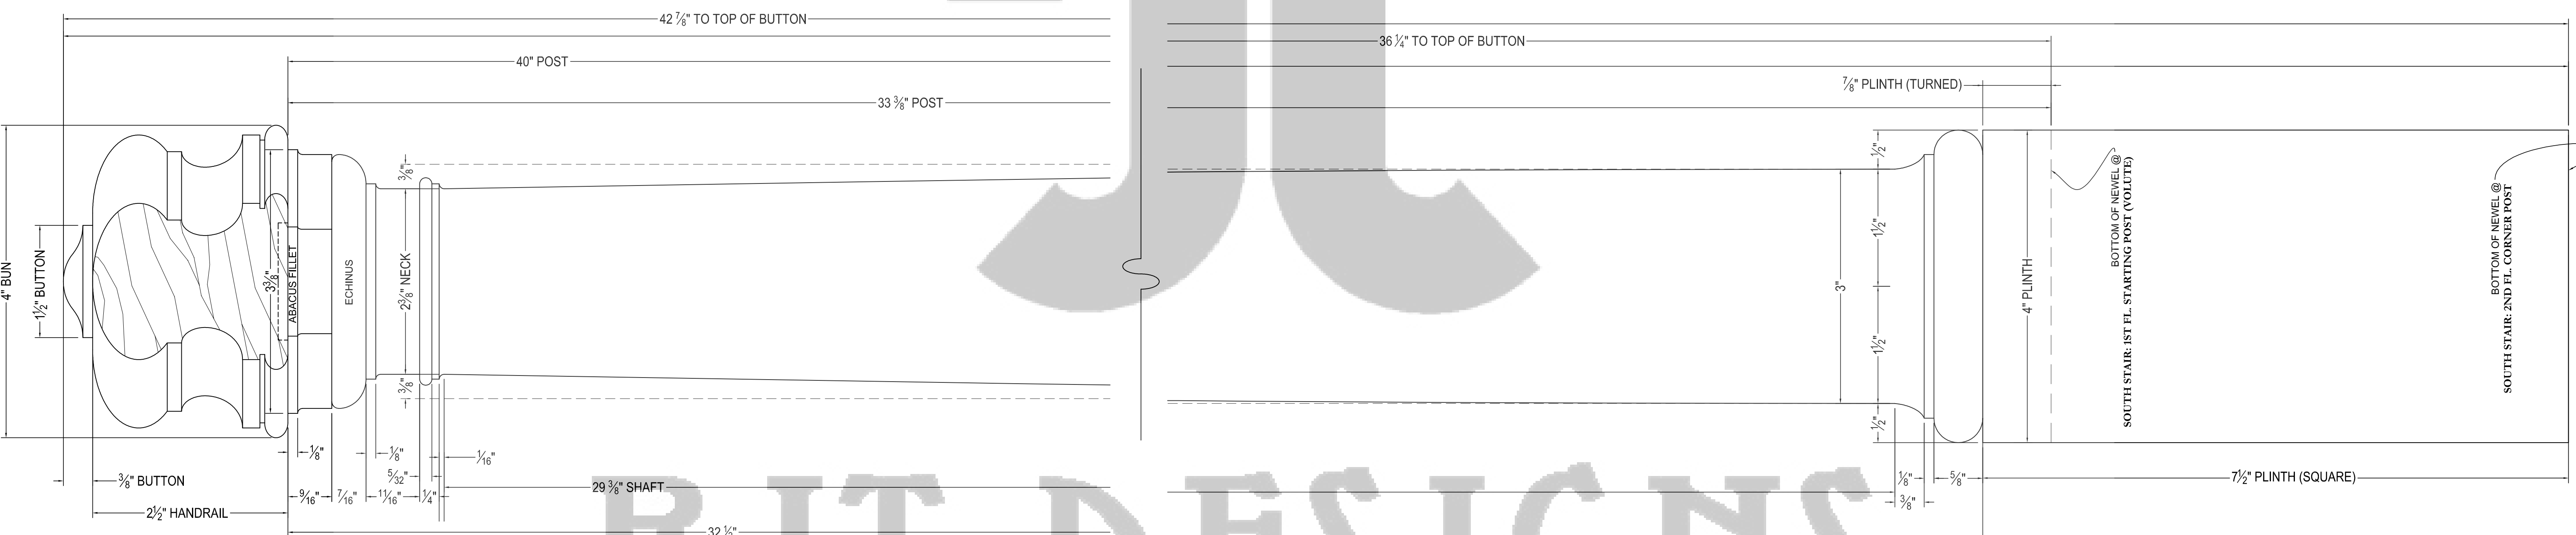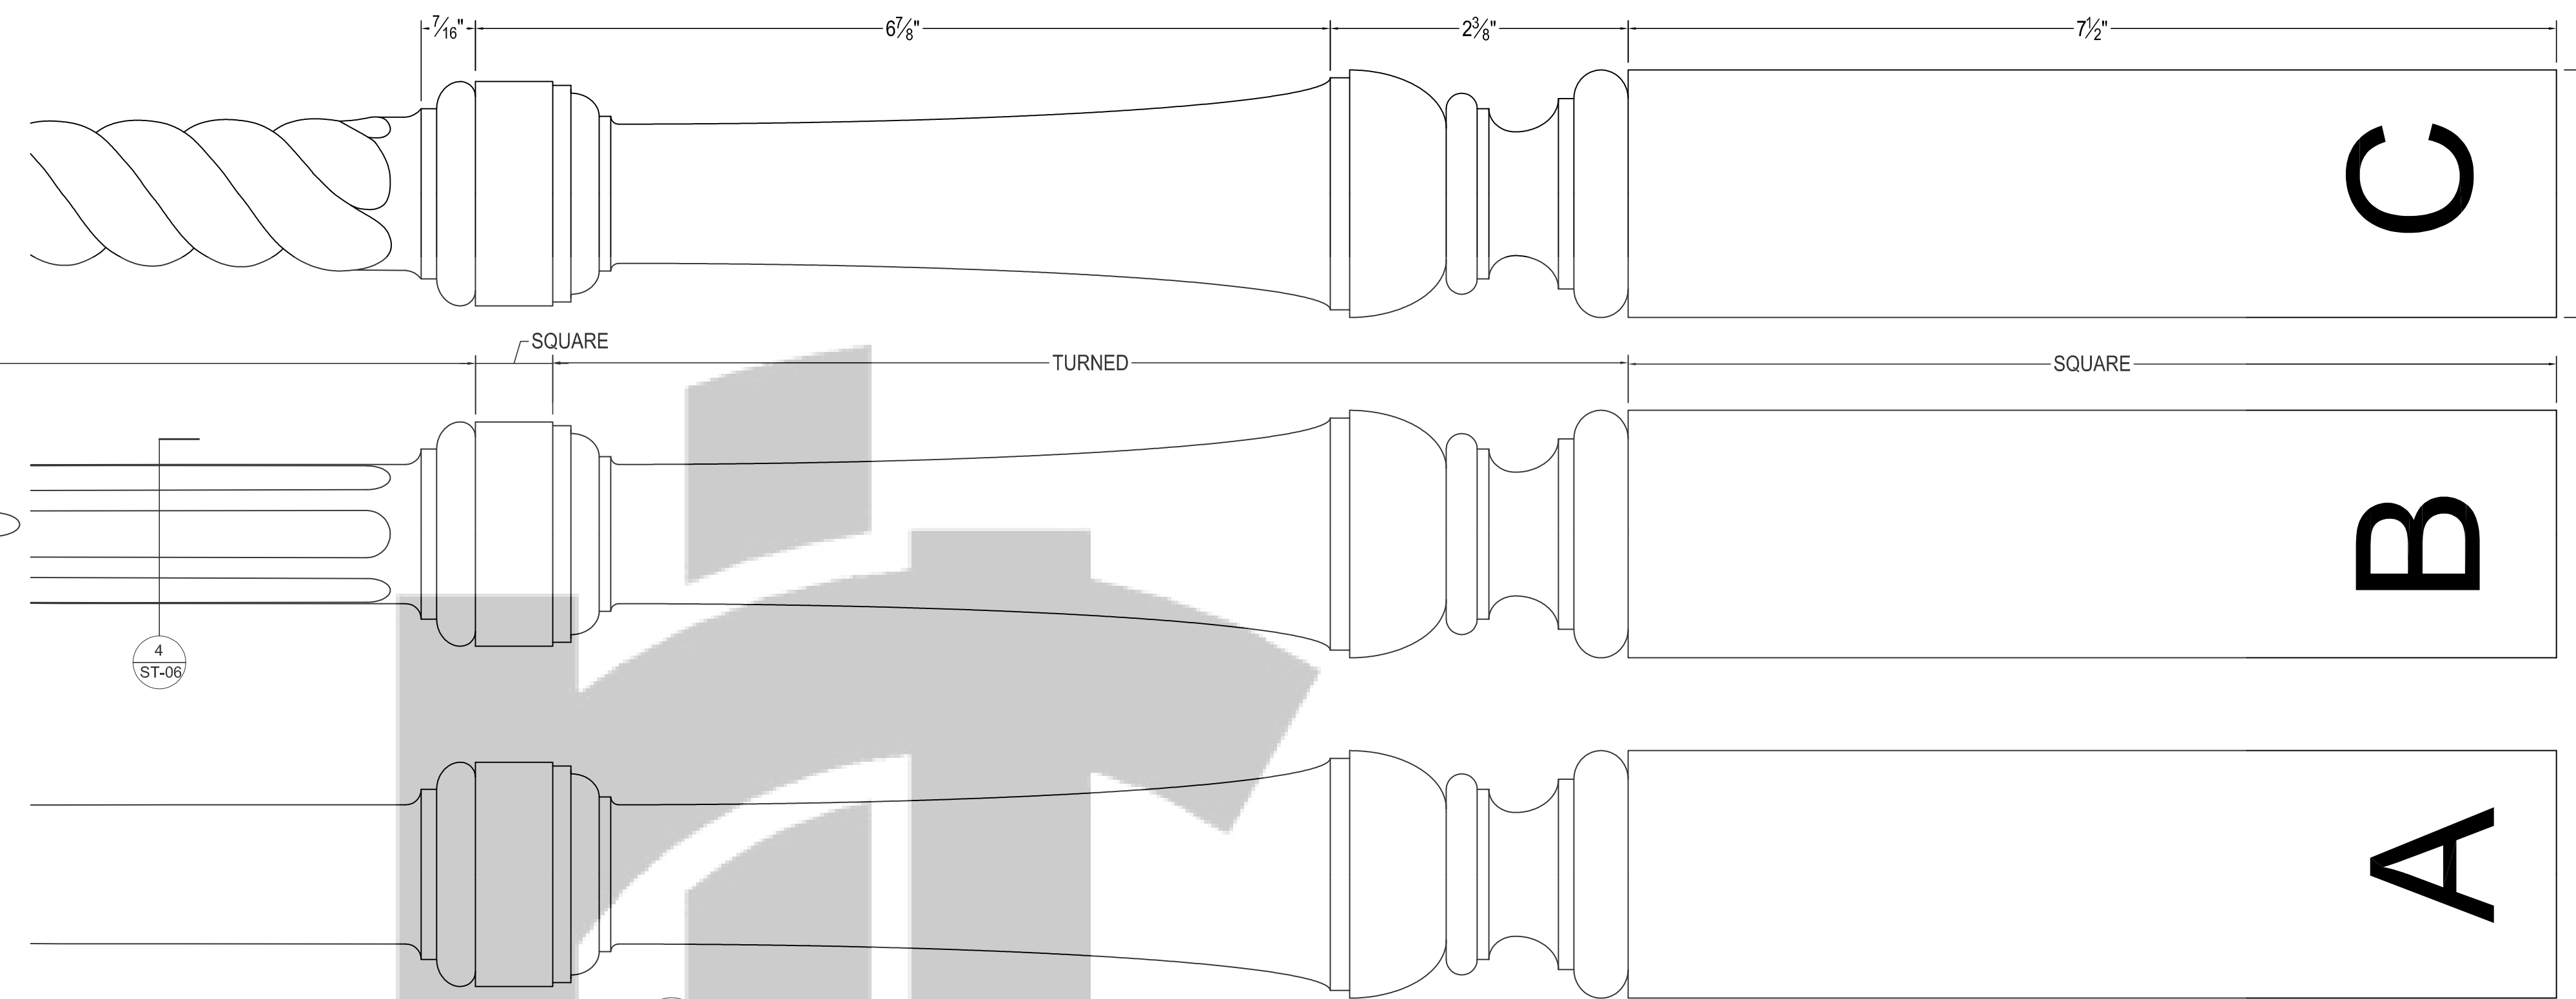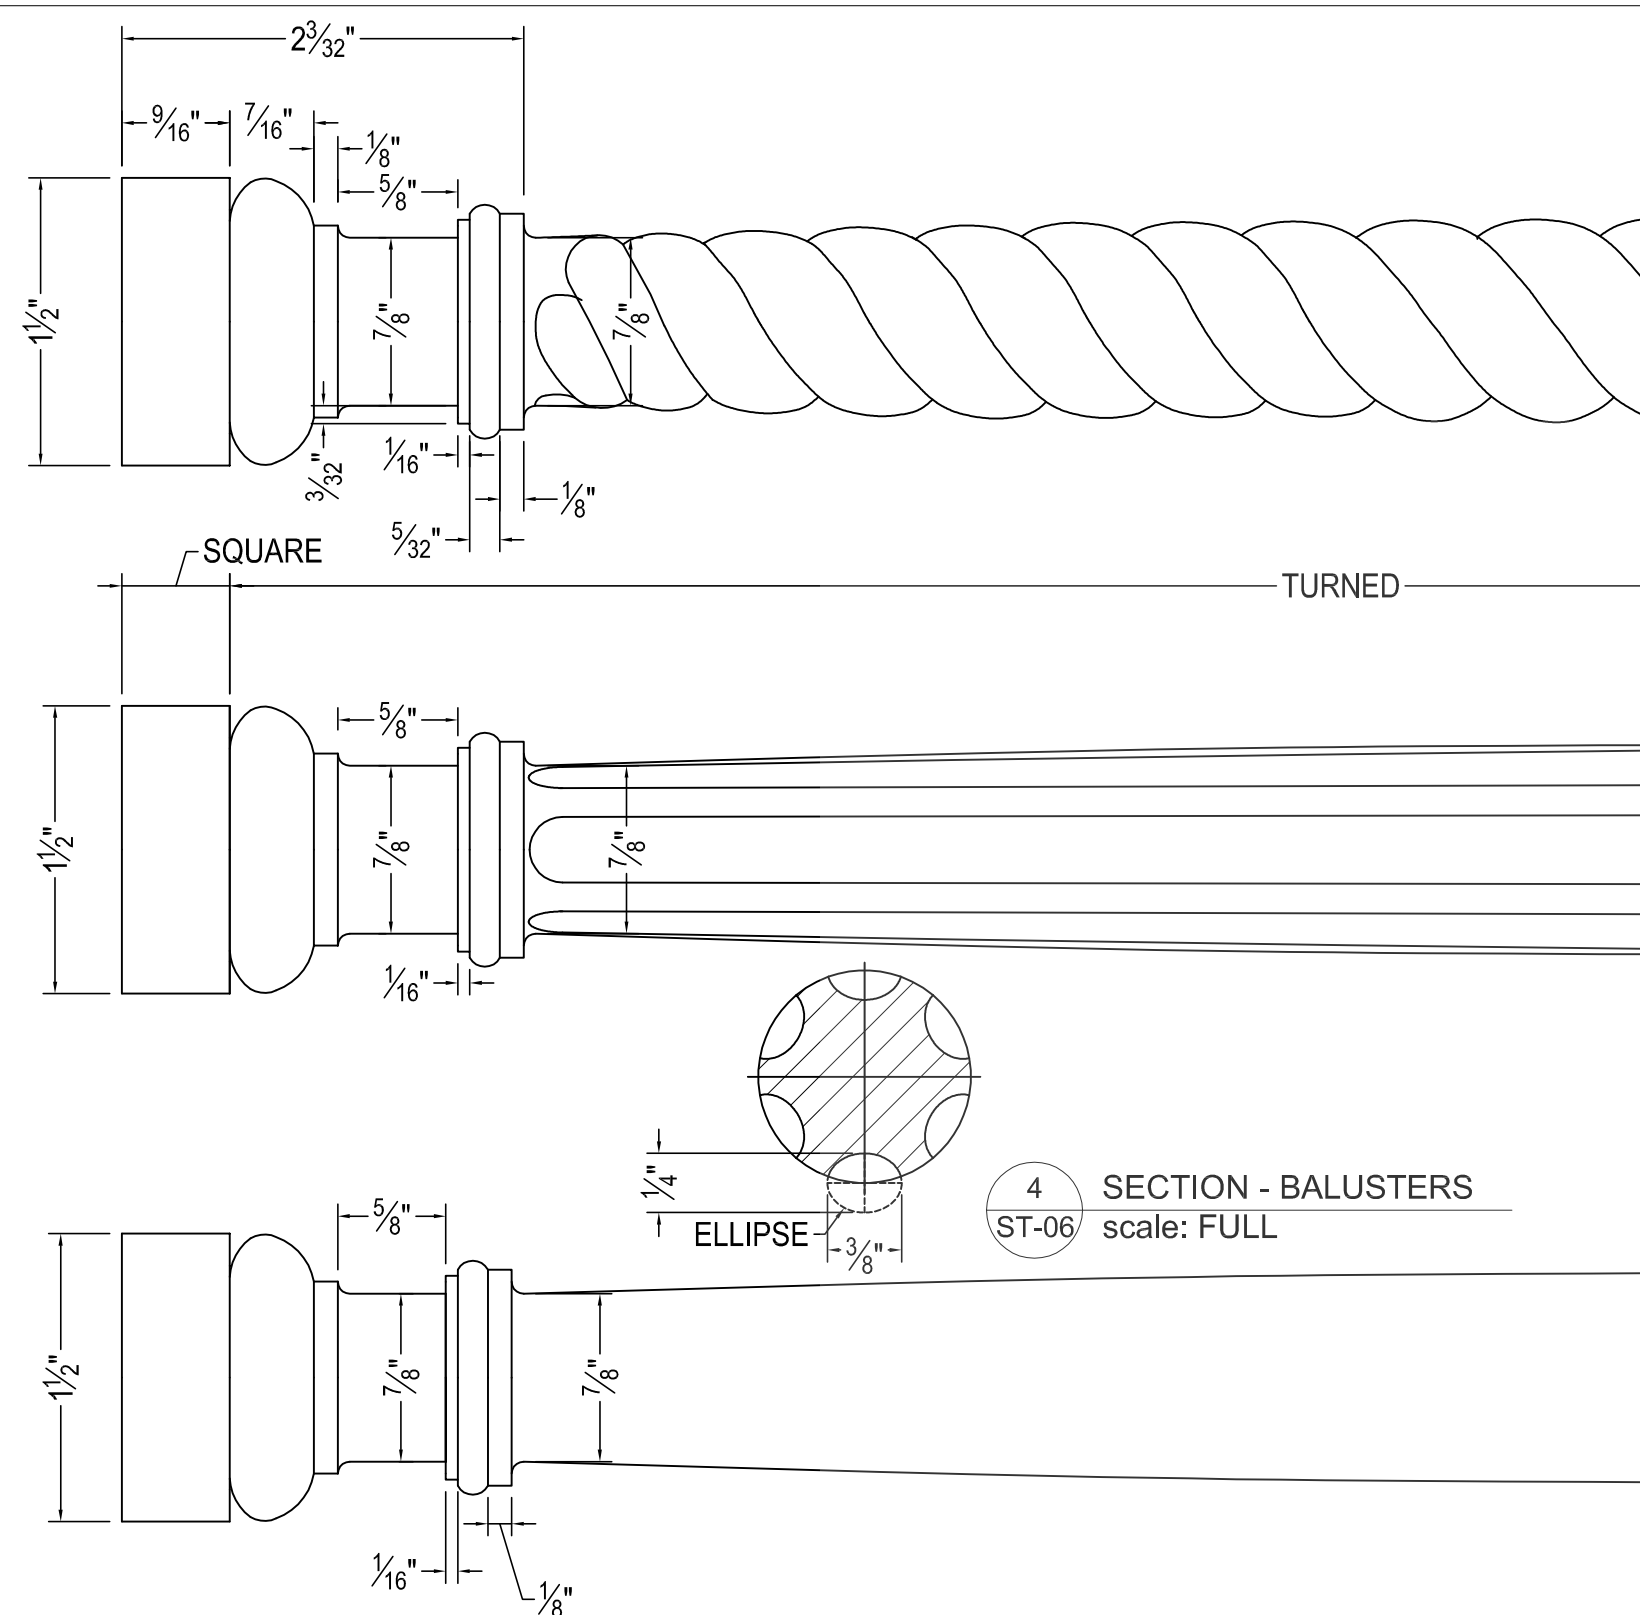

2 DETAIL - NEWEL scale: FULL

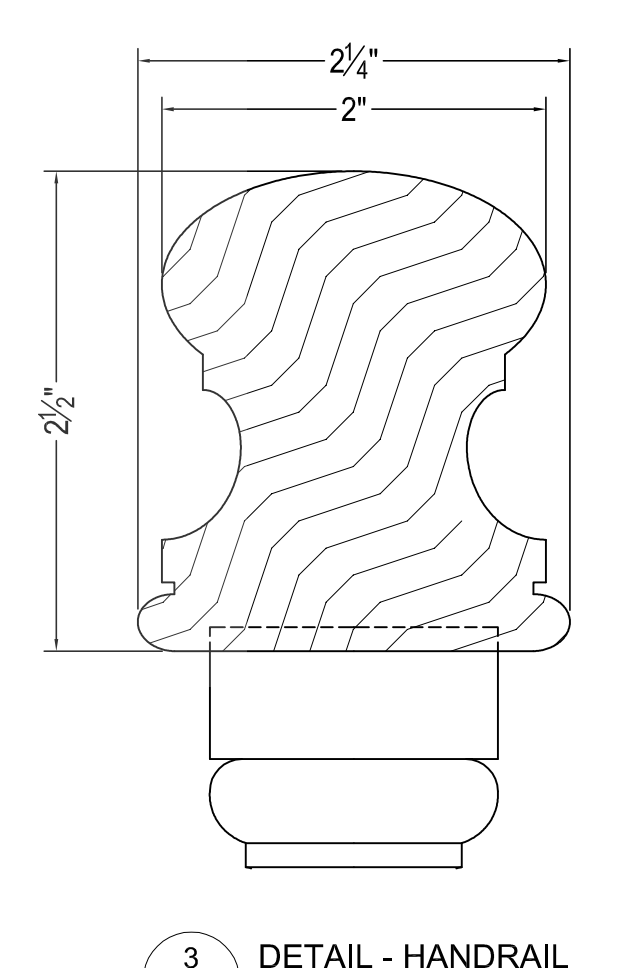

COPYRIGHT © 2010 RJT DESIGNS