

ARCHITECTURAL DRAFTING & DESIGN

Architectural Woodworking




Cabinetry & Furniture



Stairs



Floor Plans

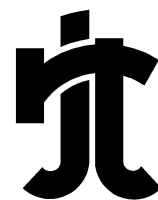

RJT DESIGNS

PO Box 541


Waterford, CT 06385

P: 860.514.0146 F: 203.286.2171

E: cadservice@rjtdesigns.com W: www.rjtdesigns.com



This document is the property of RJT DESIGNS.
No part of this work may be reproduced in any manner whatsoever
without the prior written permission from RJT DESIGNS.

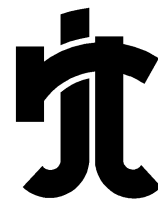

RJT DESIGNS


PO Box 541

Waterford, CT 06385


P: 860.514.0146 F: 203.286.2171

E: cadservice@rjtdesigns.com W: www.rjtdesigns.com

FLOORPLANS

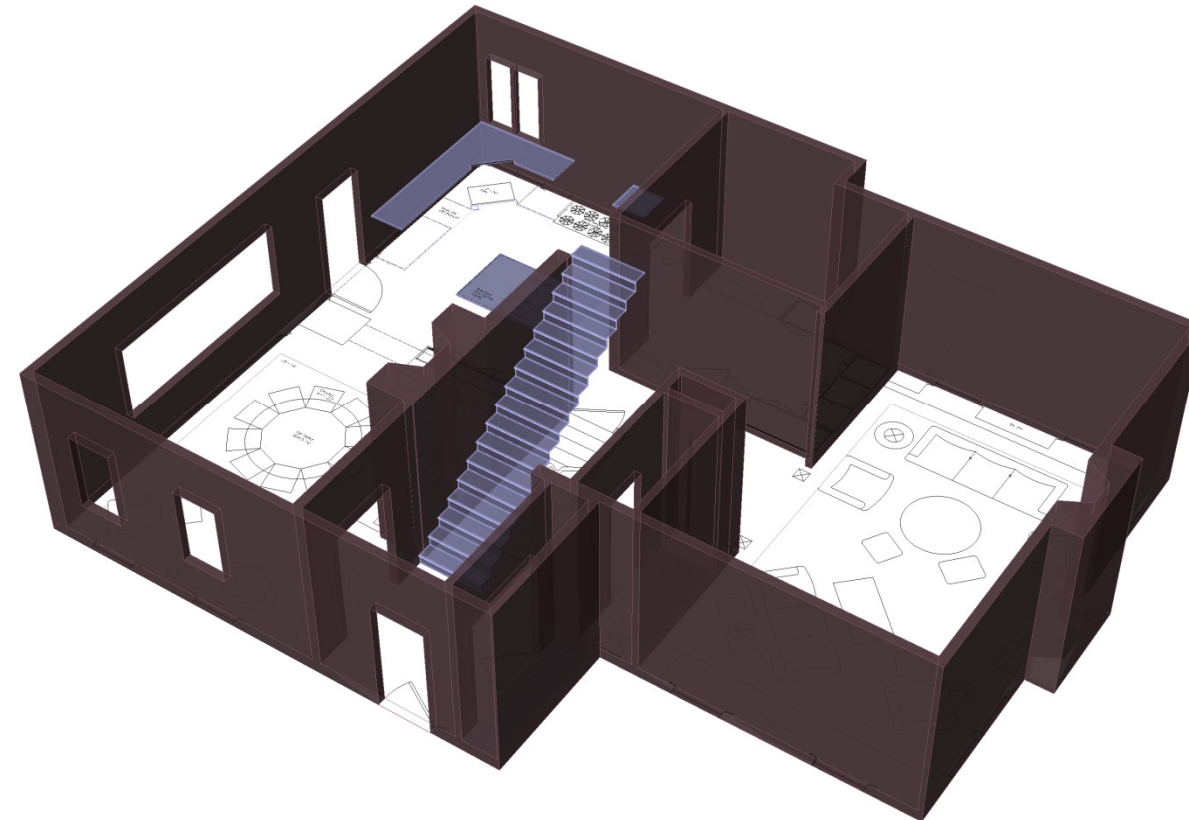


RJT DESIGNS

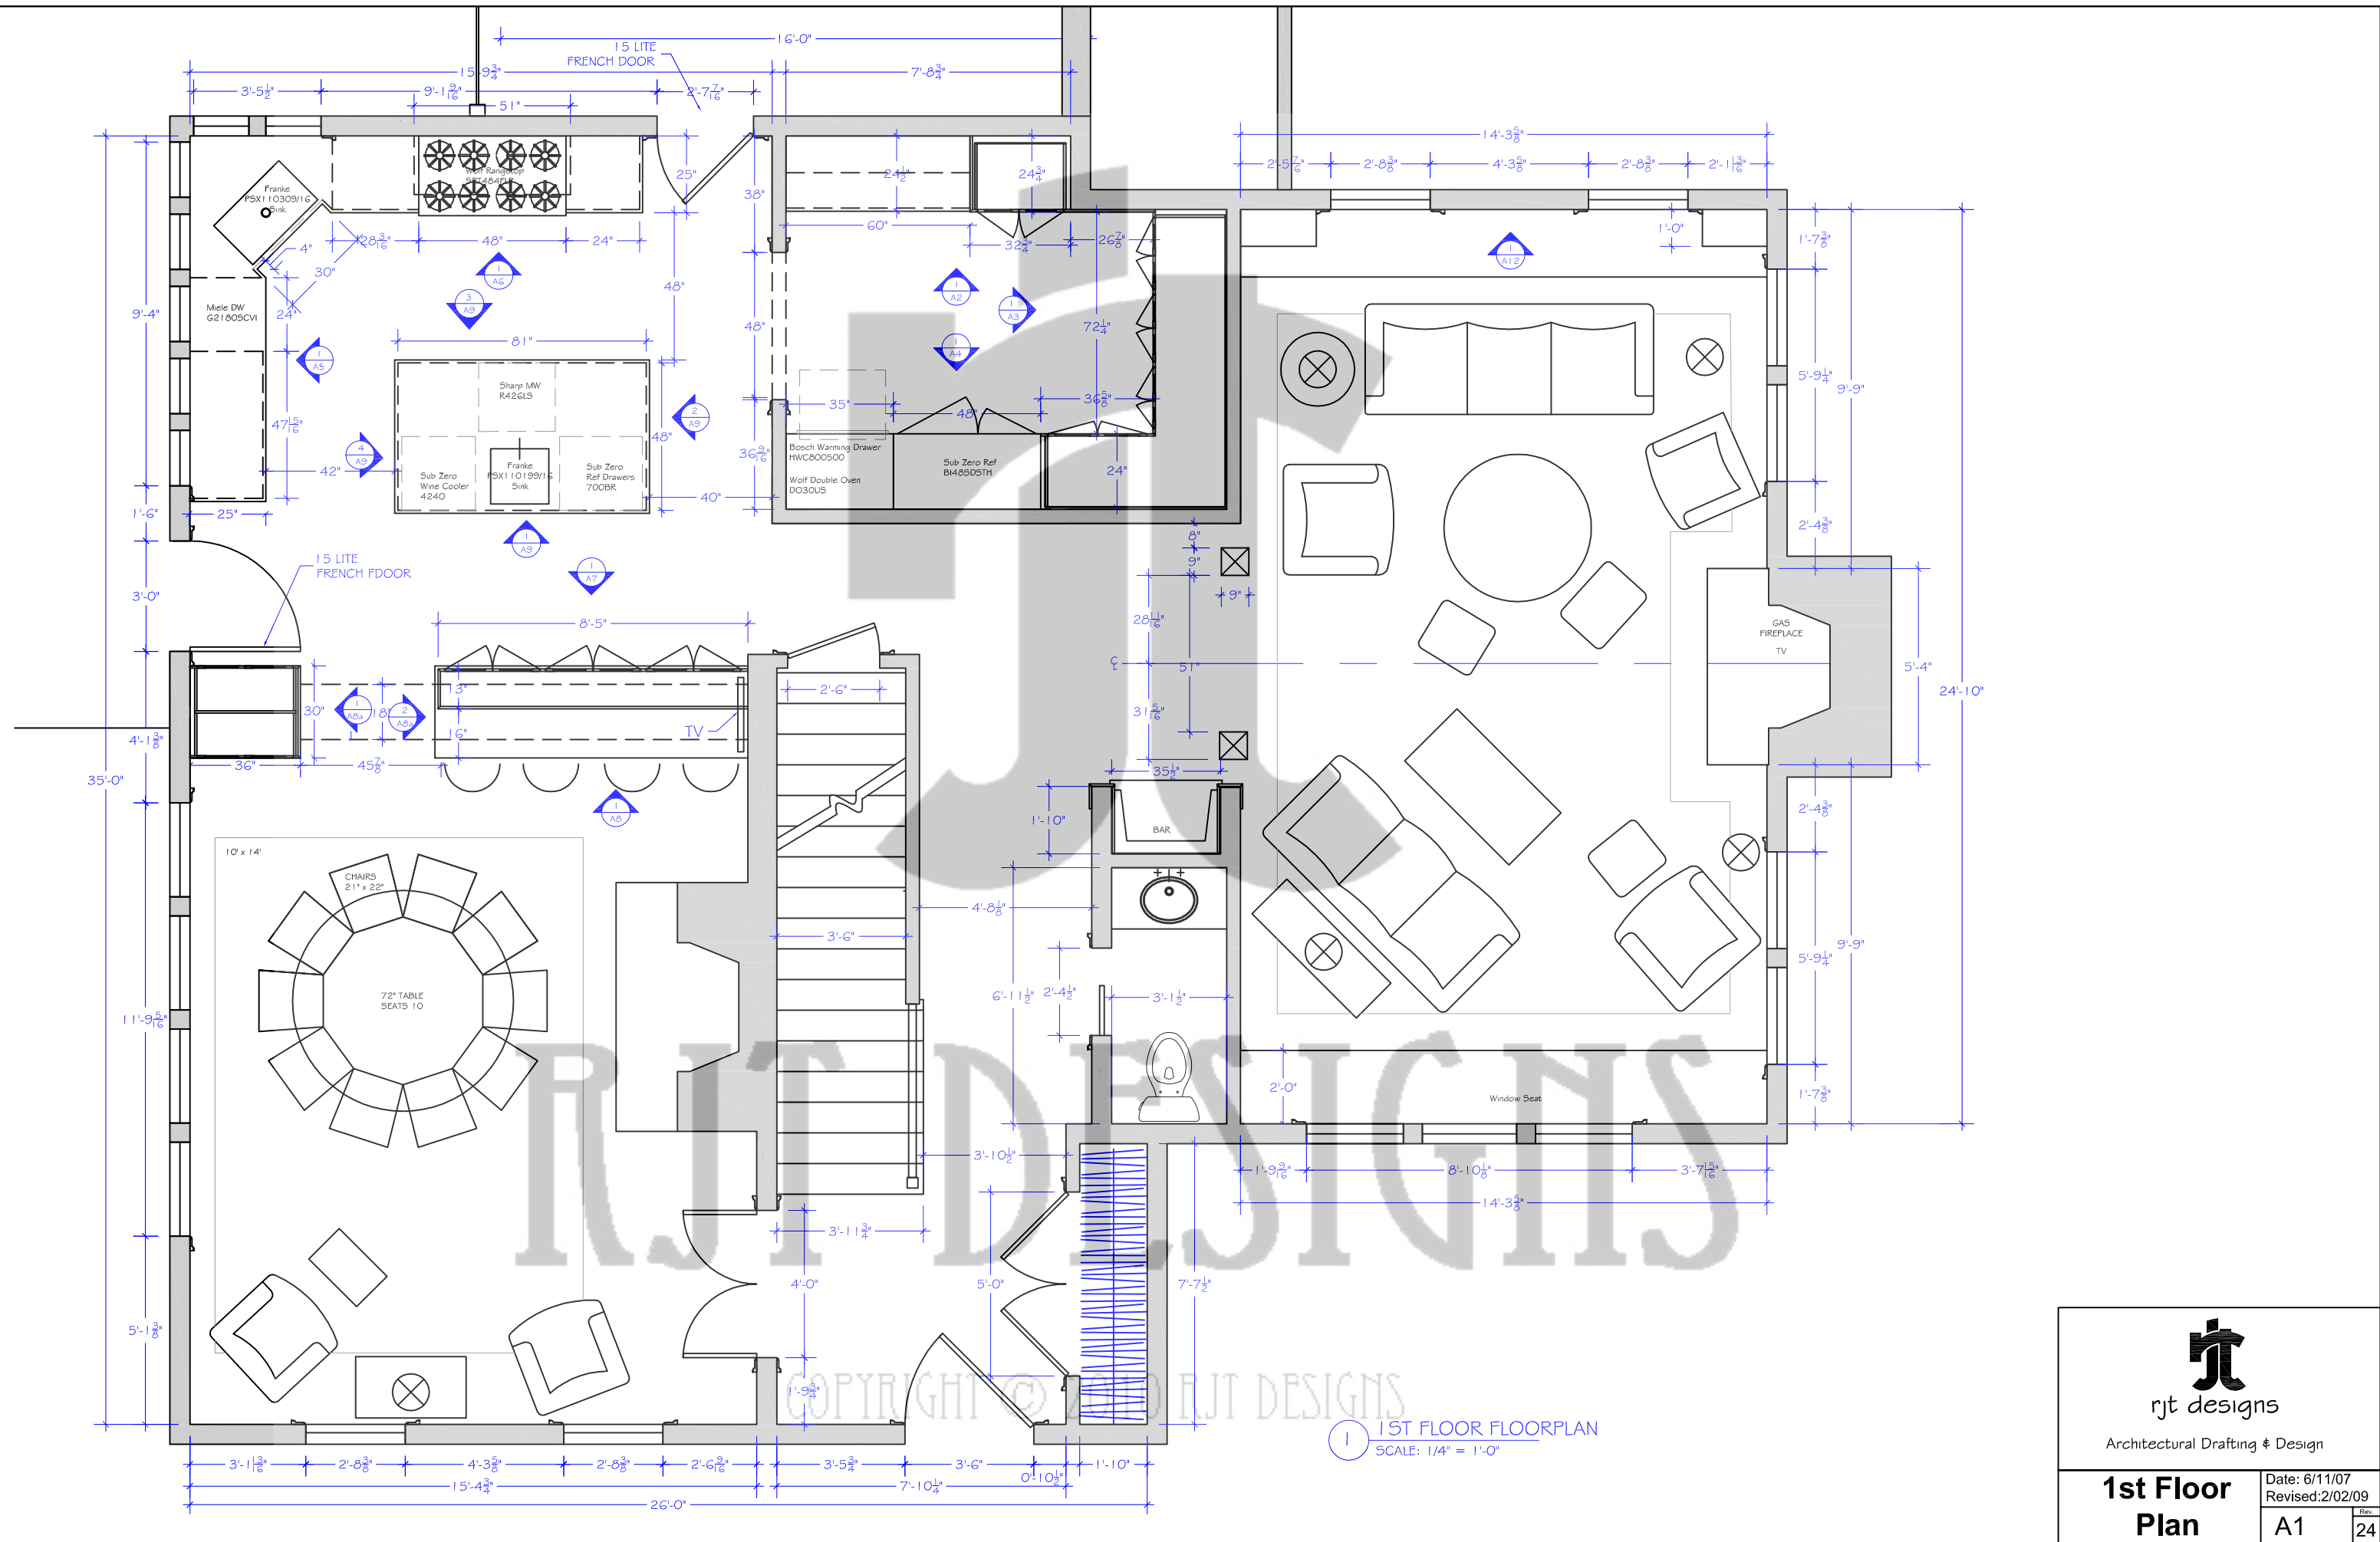


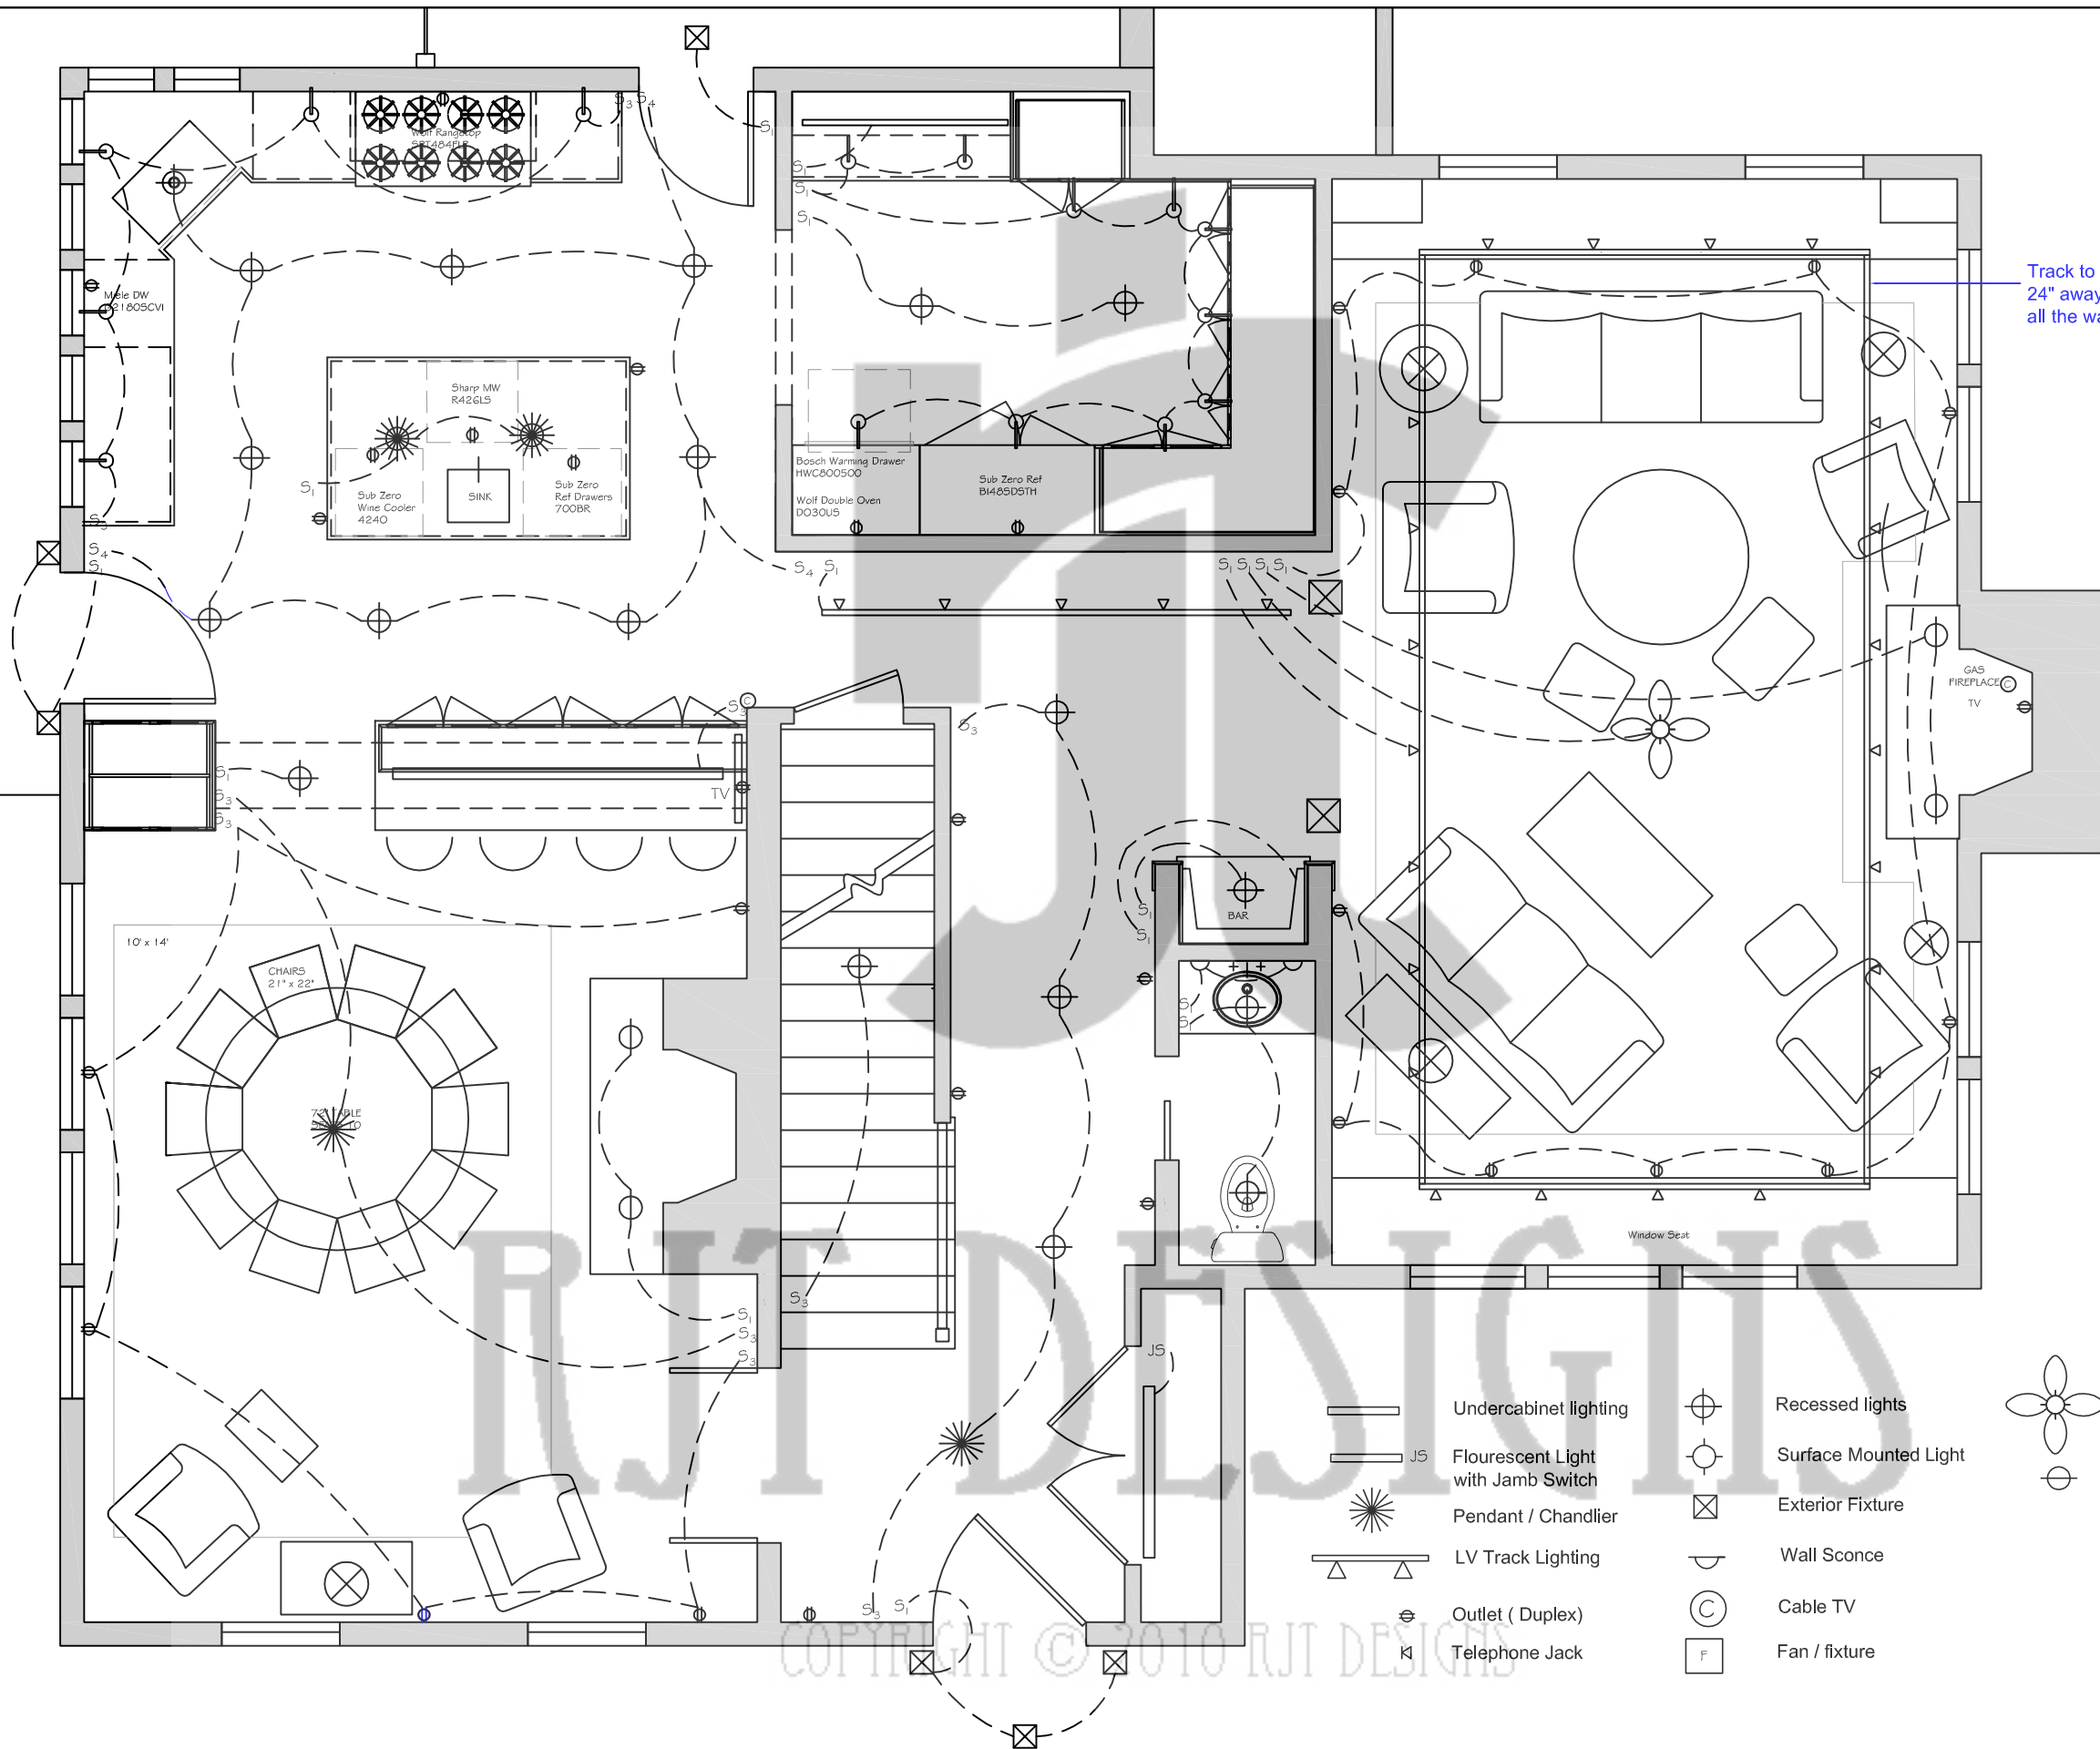
1 1ST FLOOR FLOORPLAN
SCALE: 1/4" = 1'-0"

 rjt designs Architectural Drafting & Design	
1st Floor Plan	Date: 6/11/07 Revised: 2/02/09
	Rev. A1 24

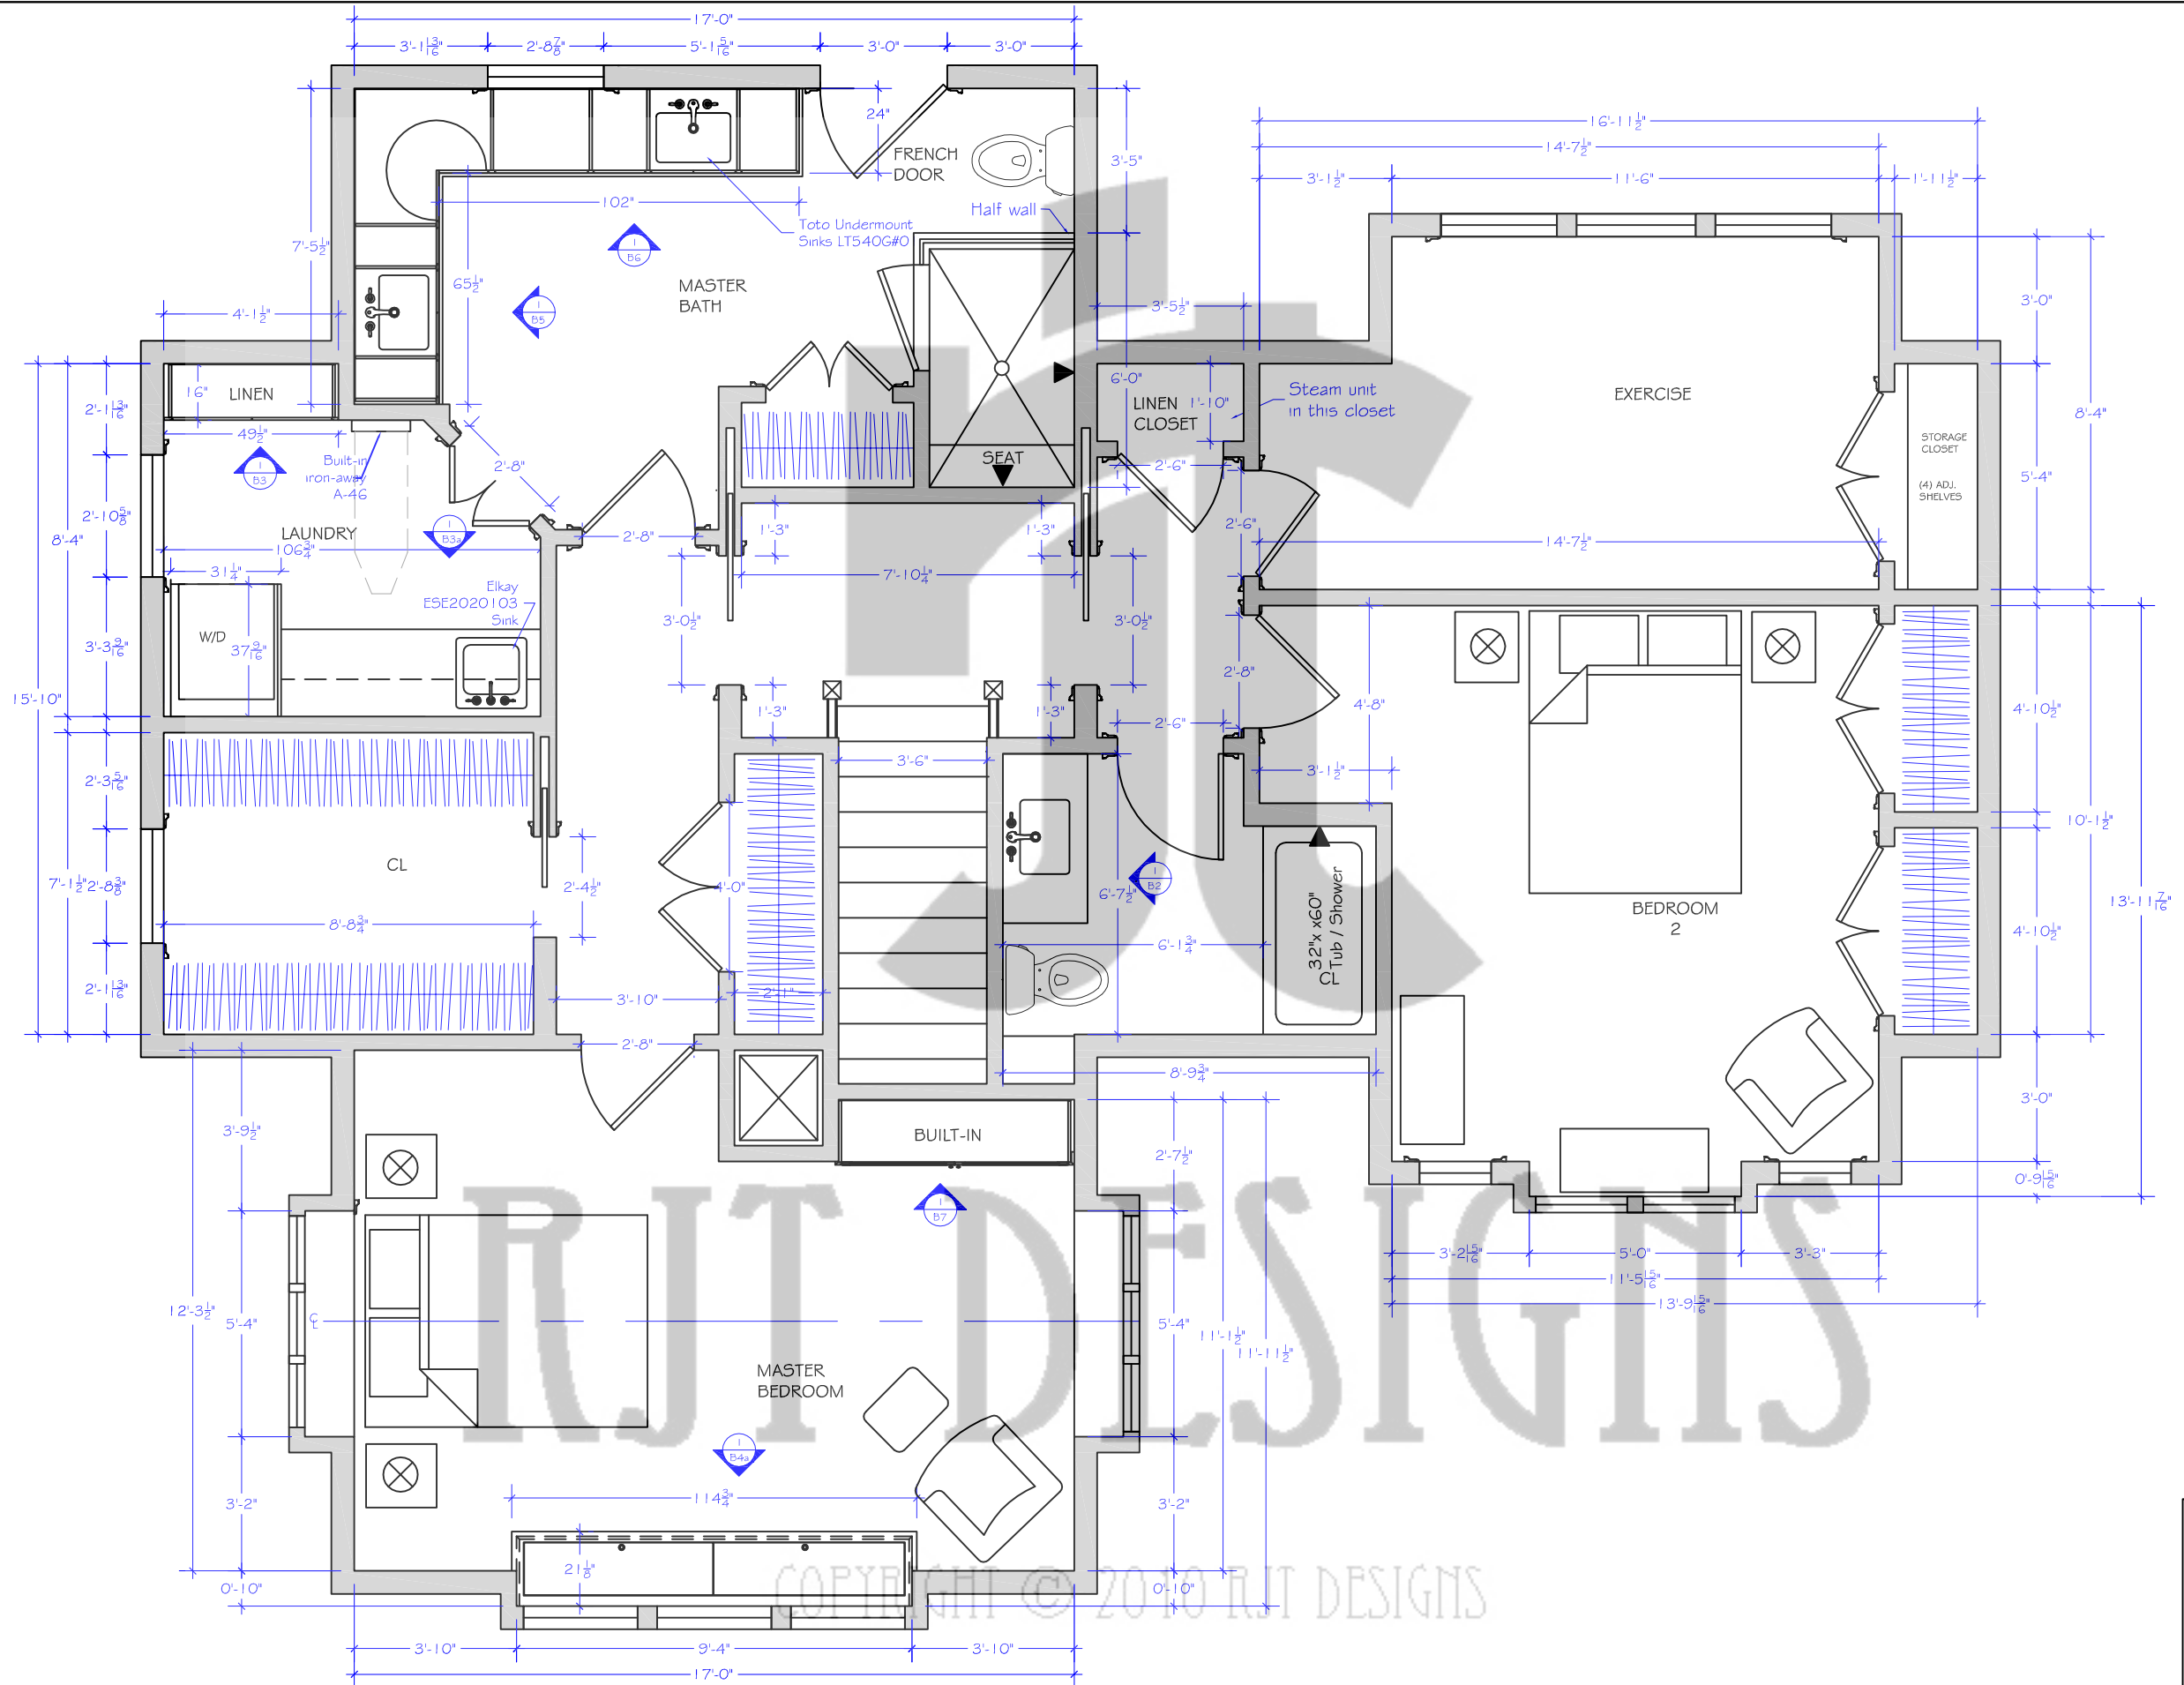

1 2ND FLOOR FLOORPLAN
SCALE: 1/4" = 1'-0"


 rjt designs Architectural Drafting & Design	
2nd Floor Plan	Date: 6/11/07 Revised: 1/30/09
	Rev. B1 23



Track to be located
24" away from wall
all the way around room.


- | | | | | | |
|--|------------------------------------|--|-----------------------|--|----------------------|
| | Undercabinet lighting | | Recessed lights | | Ceiling Fan |
| | Flourescent Light with Jamb Switch | | Surface Mounted Light | | Recessed wash lights |
| | Pendant / Chandelier | | Exterior Fixture | | |
| | LV Track Lighting | | Wall Sconce | | |
| | Outlet (Duplex) | | Cable TV | | |
| | Telephone Jack | | Fan / fixture | | |









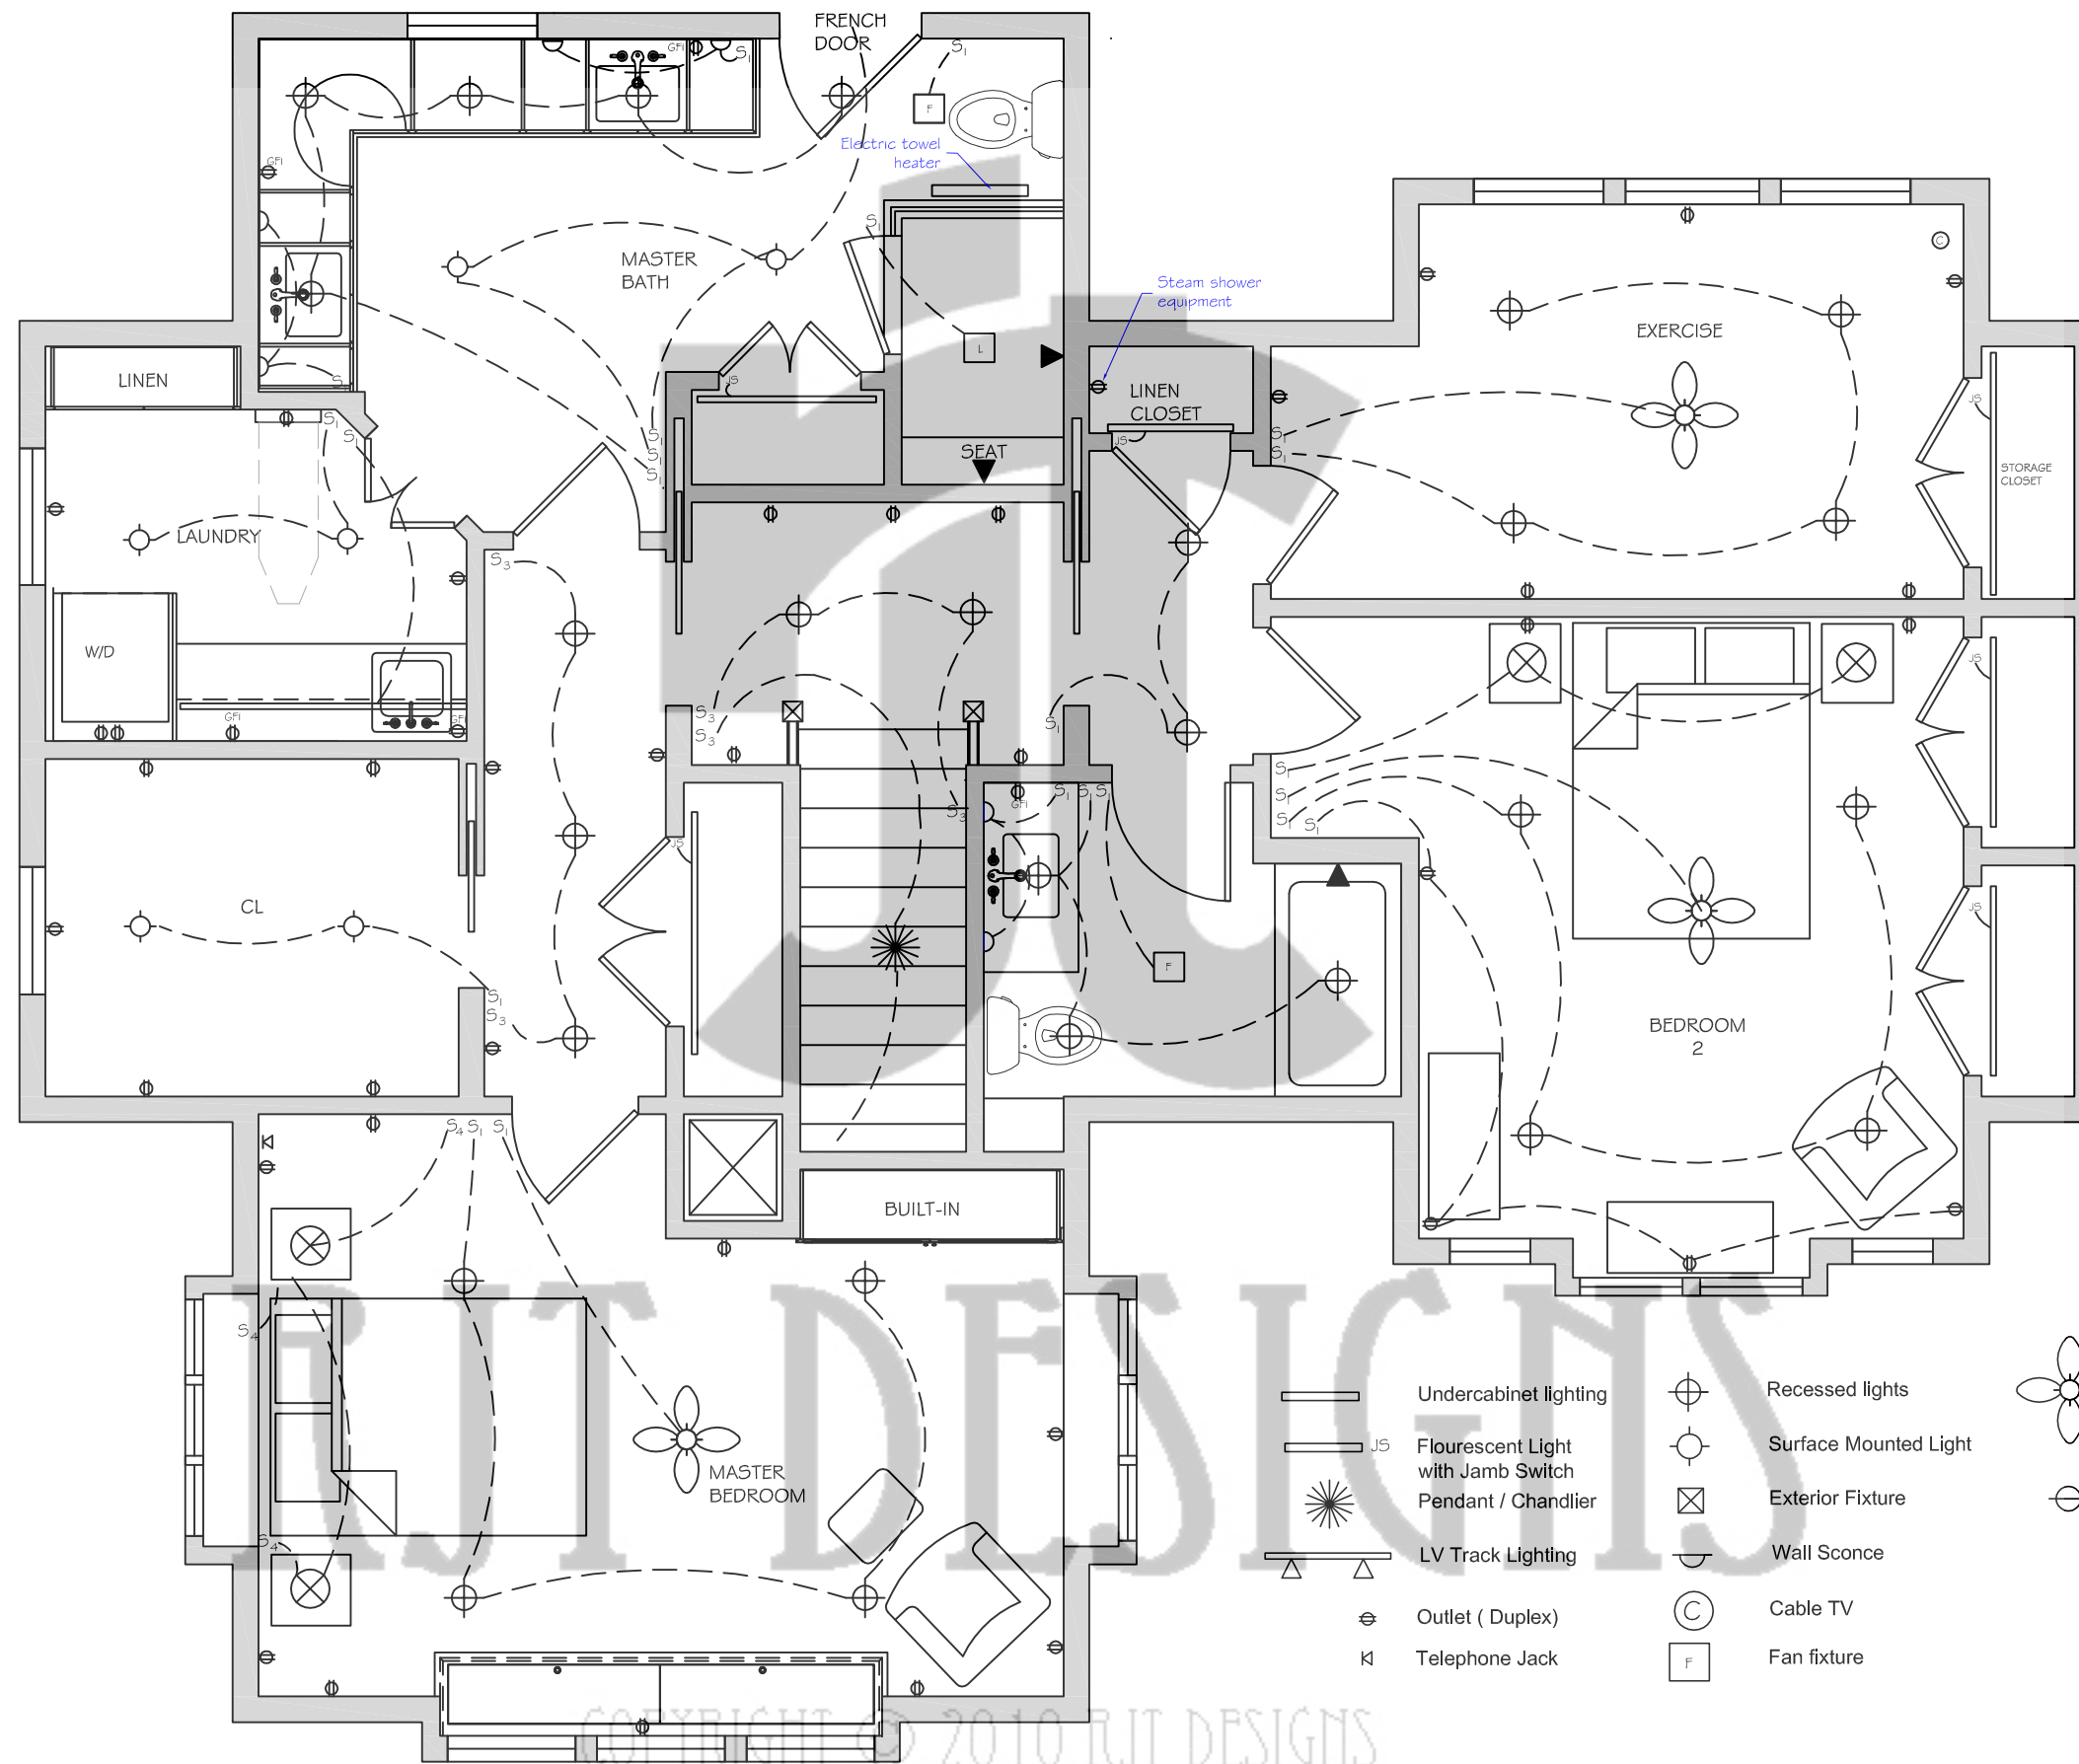





1 1ST FLOOR ELECTRICAL
SCALE: 1/4" = 1'-0"




rjt designs
Architectural Drafting & Design

Electrical Plan 1st Fl	Date: 6/11/07 Revised: 2/02/09
	E1 2

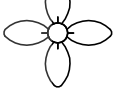

-  Undercabinet lighting
-  JS Fluorescent Light with Jamb Switch
-  Pendant / Chandelier
-  LV Track Lighting
-  Outlet (Duplex)
-  Telephone Jack
-  Recessed lights
-  Surface Mounted Light
-  Exterior Fixture
-  Wall Sconce
-  Cable TV
-  Fan fixture
-  Ceiling Fan
-  Recessed wash lights

1 2ND FLOOR ELECTRICAL
SCALE: 1/4" = 1'-0"



rjt designs
Architectural Drafting & Design

Electrical Plan 2nd Fl	Date: 6/11/07 Revised: 2/02/09
	E2 2